



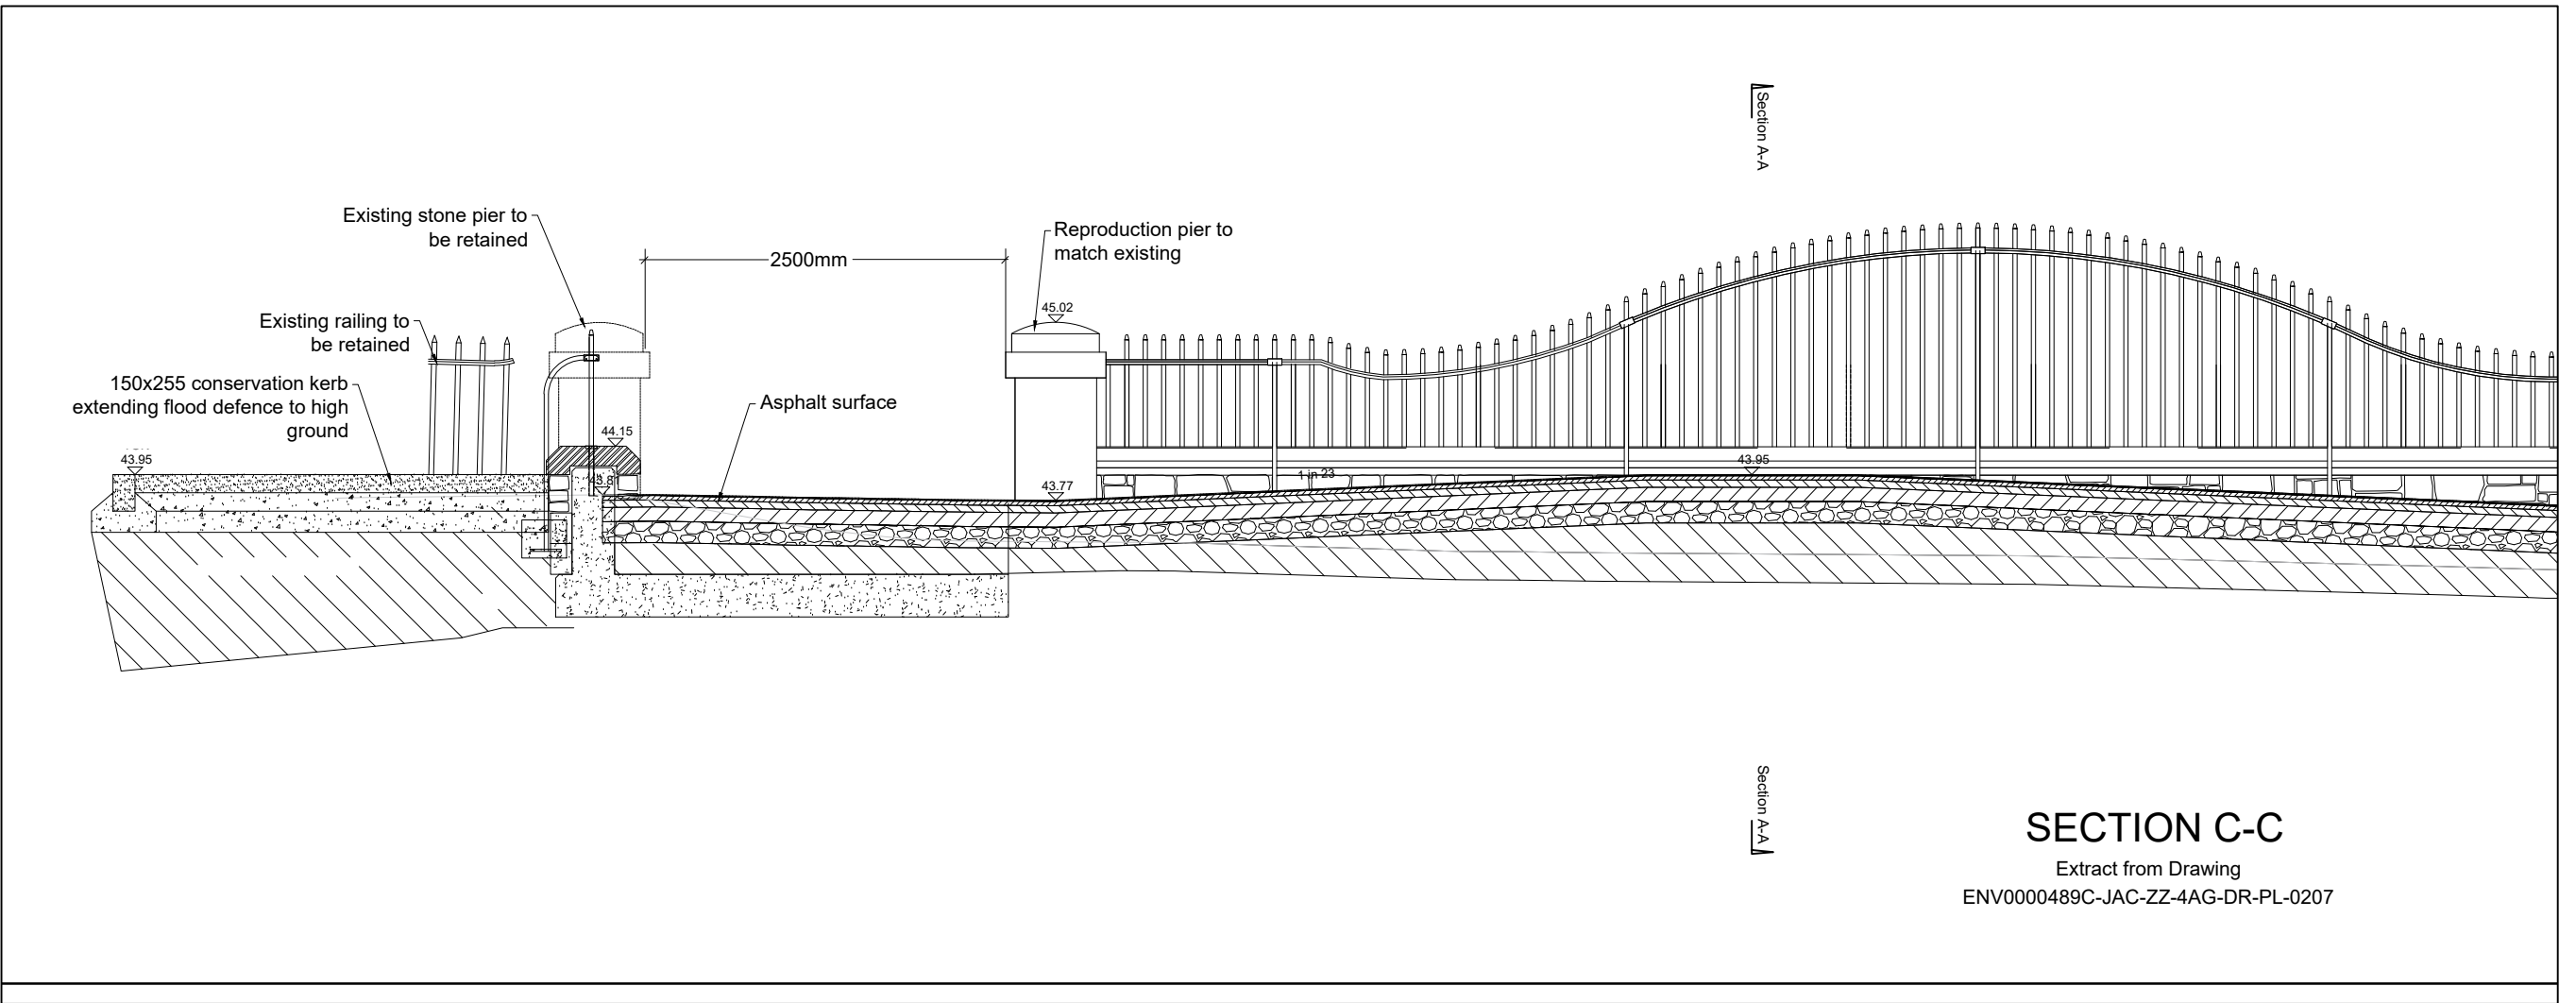

1. All levels are shown in meters Above Ordnance Datum (Newlyn) unless stated otherwise.
2. All dimensions are in millimetres unless stated otherwise.
3. To be viewed in conjunction with drawings-  
ENV0000489C-JAC-ZZ-4AG-DR-PL-0206 and 0207  
ENV0000489C-JAC-ZZ-4AG-DR-PL-1410

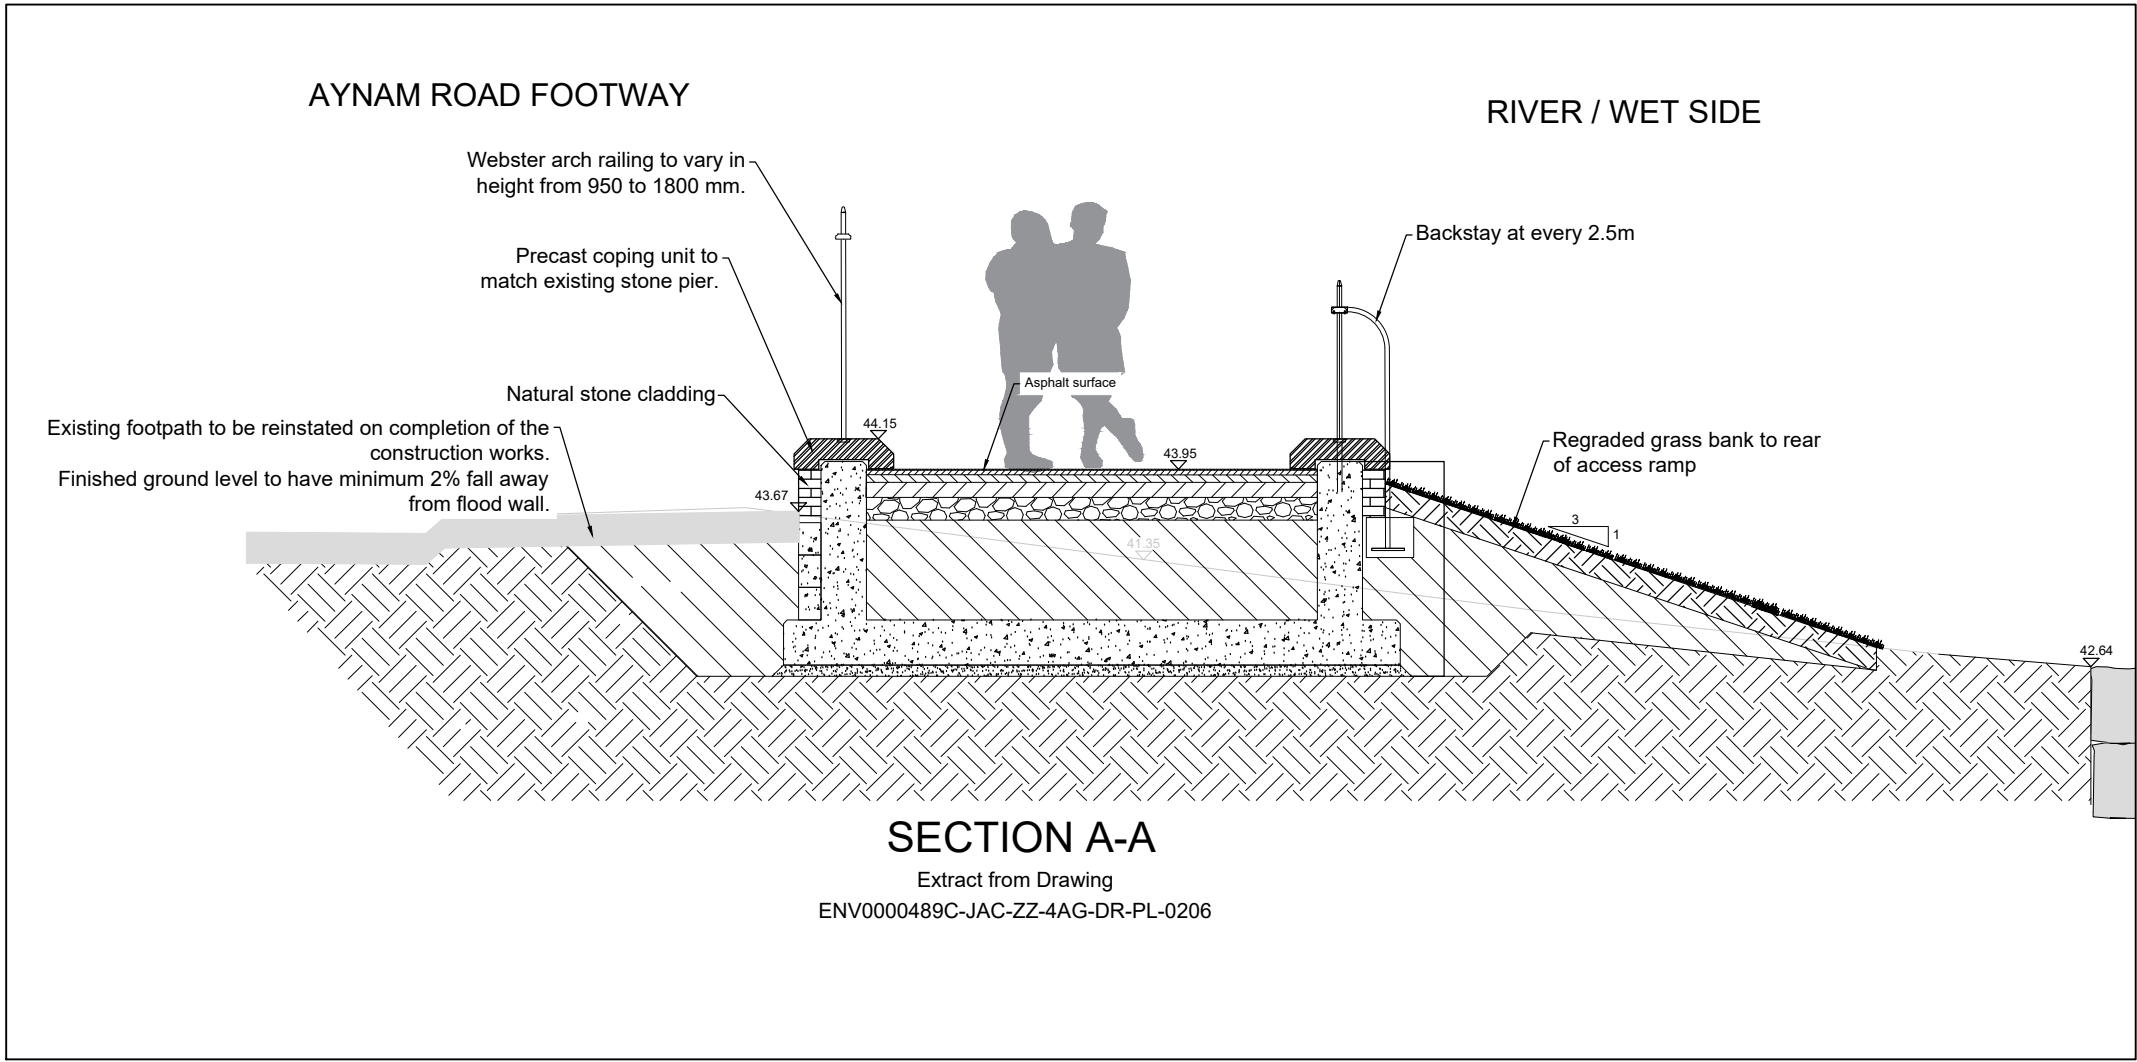

P01	26/08/21	EA review and Comment	GR	NG	AR	KBT
Rev	Rev. Date	Purpose of revision	Drawn	Checkd	Rev'd	Apprv'd



Tel: +44 (0) 161 235 6000 Fax: +44(0)161 235 6001  
www.jacobs.com

Client  Environment Agency

Project  
KENDAL FLOOD RISK MANAGEMENT SCHEME 1

Drawing title

Aynam Road Planning Submission

Reach G (G1)

Webster railing and upstand

Drawing status		S3
Scale	NTS	DO NOT SCALE  Rev P01
Jacobs No.	B228P023	
Client no.	ENV0000489C	

Drawing number  
ENV0000489C-JAC-ZZ-4AG-VS-PL-1401

© Copyright 2021 Jacobs U.K. Limited. The concepts and information contained in this document are the property of Jacobs. Use or copying of this document in whole or in part without the written permission of Jacobs constitutes an infringement of copyright. Limitation: This drawing has been prepared on behalf of, and for the exclusive use of Jacobs' Client, and is subject to, and issued in accordance with, the provisions of the contract between Jacobs and the Client. Jacobs accepts no liability or responsibility whatsoever for, in respect of, any use of, or reliance upon, this drawing by any third party.