



ELEVATION DRY SIDE H1
SCALE 1:50 AT A1, 1:100 AT A3

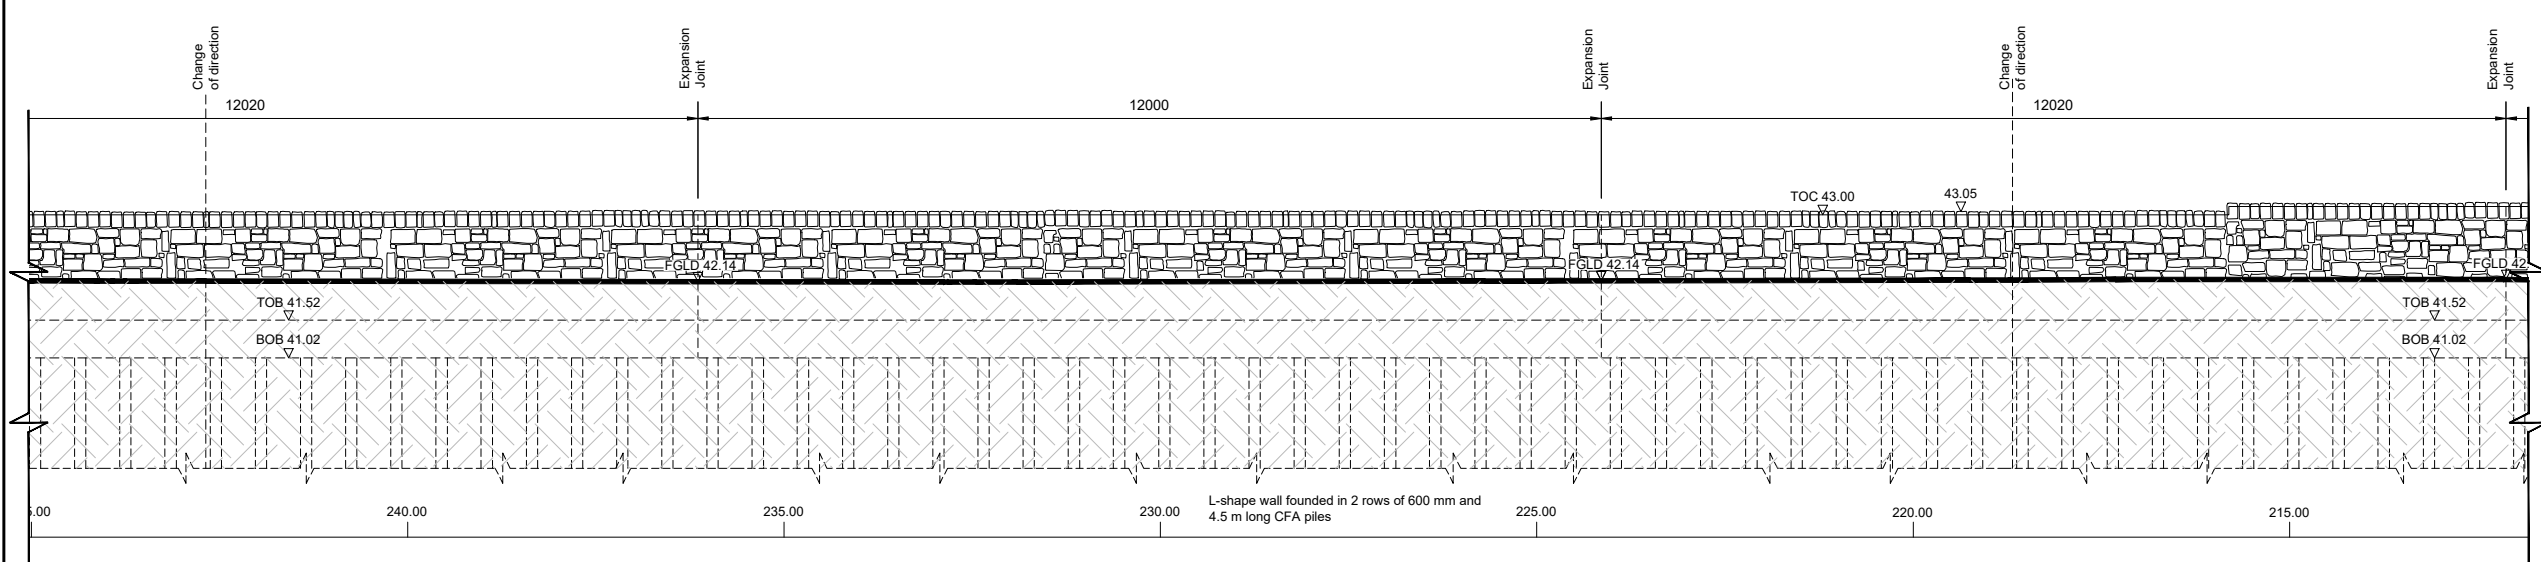

ELEVATION DRY SIDE H1
SCALE 1:50 AT A1, 1:100 AT A3

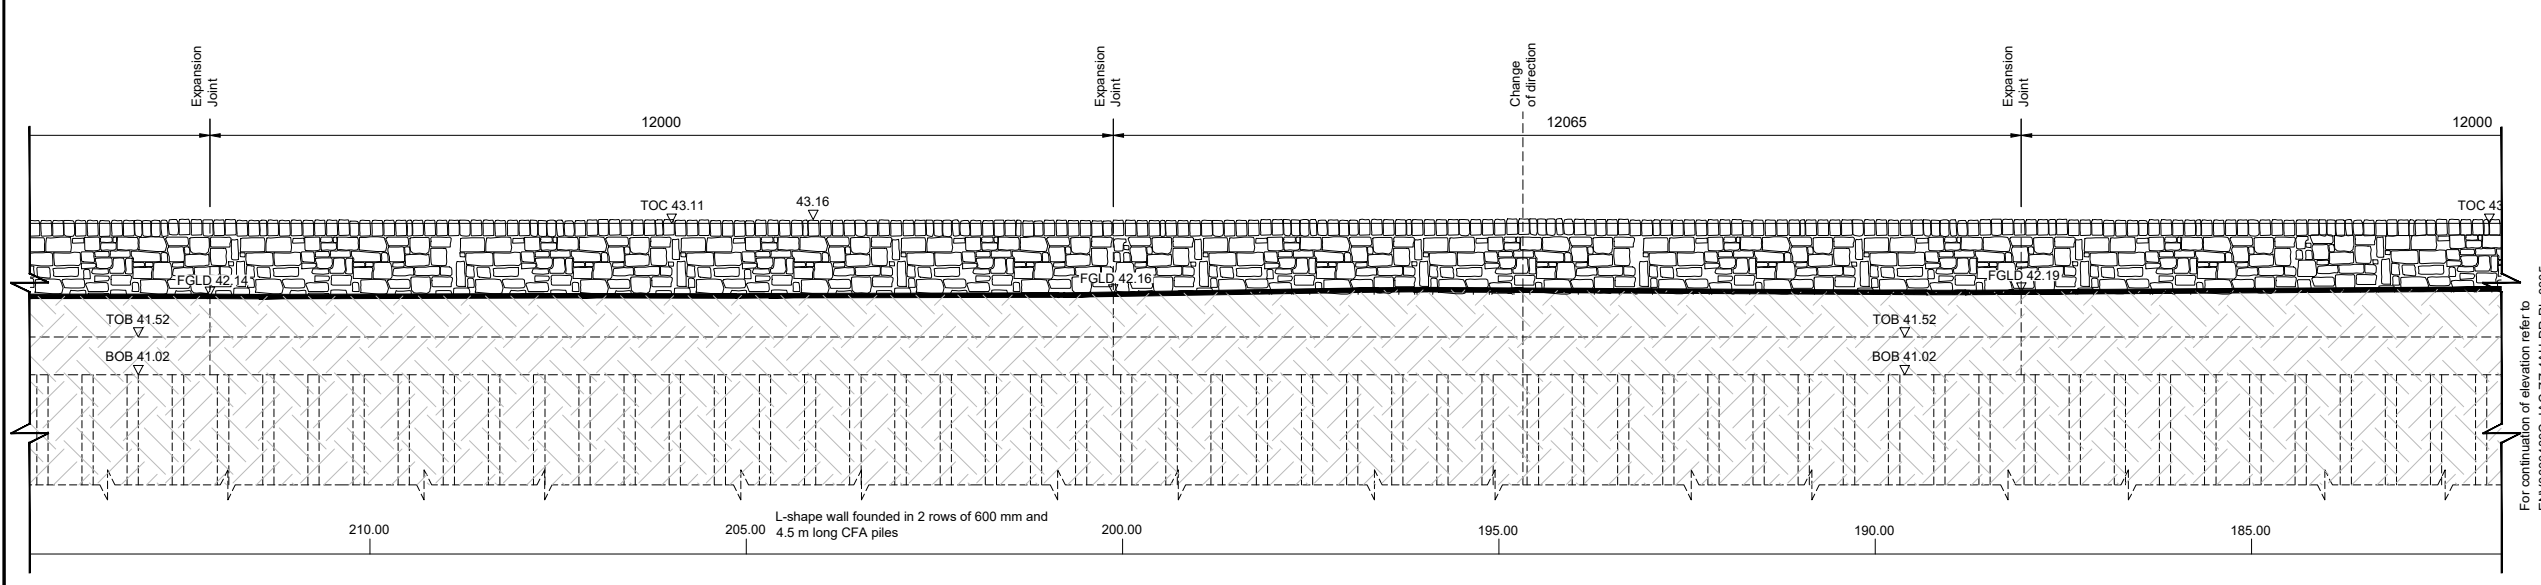

ELEVATION DRY SIDE H1
SCALE 1:50 AT A1, 1:100 AT A3

Key:

FGLD 42.89	Finished Ground Levels Dry Side
TOC 43.22	Top of Concrete level
TOB 41.07	Top of Base level
BOB 40.57	Bottom of Basel level

- Notes:**
- All dimensions are shown in metres to Ordnance Survey GPS datum.
 - All dimensions are in millimetres unless stated otherwise.
 - For Reach H (H1) general arrangement details, refer to drawing: ENV000489C-JAC-ZZ-4AH-DR-PL-0102 and 103.
 - For cross sections, refer to drawings: ENV000489C-JAC-ZZ-4AH-DR-PL-0205 to 0206.
 - For elevation details, refer to drawings: ENV000489C-JAC-ZZ-4AH-DR-PL-0303-0307.
 - Concrete block cladding at least 200mm below ground level. Concrete blocks 440x215x150mm to reduce the number of buried stones and simplify construction.
 - Existing utilities subject to diversion.

Rev	Rev. Date	Purpose of revision	Drawn	Checked	Rev'd	Approved
P01	22/09/21	FOR PLANNING	GL	JAG	KBT	EMcG



Jacobs
5 First Street, Manchester, M15 4GU
Tel: +44 (0) 161 235 6000 Fax: +44(0)161 235 6001
www.jacobs.com




Client: **Environment Agency**

Project: **KENDAL FLOOD RISK MANAGEMENT SCHEME 1**

Drawing title: **LINEAR DEFENCE REACH H (H1) ELEVATION SHEET 4**

Drawing status	S3
Scale	1:50 @ A1
Jacobs No.	B228P023
Client no.	ENV0000489C
Drawing number	ENV0000489C-JAC-00-4AH-DR-PL-0306

DO NOT SCALE
Rev P01

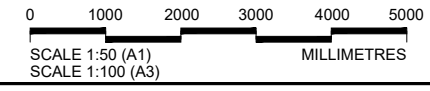

For continuation of elevation refer to ENV000489C-JAC-ZZ-4AH-DR-PL-0307

For continuation of elevation refer to ENV000489C-JAC-ZZ-4AH-DR-PL-0305

© Copyright 2021 Jacobs U.K. Limited. The concepts and information contained in this document are the property of Jacobs. Use or copying of this document in whole or in part without the written permission of Jacobs constitutes an infringement of copyright. Limitation: This drawing has been prepared on behalf of and for the exclusive use of Jacobs Client, and is subject to, and issued in accordance with, the provisions of the contract between Jacobs and the Client. Jacobs accepts no liability or responsibility whatsoever for, or in respect of, any use of, or reliance upon, this drawing by any third party.