

Existing grassland to be protected and retained. Where appropriate proposed grassland to be graded into existing levels

Natural stone clad flood defence wall with wall mounted 3m length glass panels and transition posts at level changes

Natural stone cladding with soldier course to flood defence wall.

Grass seeding
(See ENV0000489C-JAC-ZZ-4AH-DR-PL-1419)

Areas of low maintenance species rich grassland - seeded with Emorsgate EG10 to be graded into existing retained grassland (allowing for settlement)

Areas of proposed species rich grassland (Emorsgate EM10) to be underplanted with native bluebells. (potential to be collected from ground disturbed during works to Aynam Road riverbank)


Planting
(See ENV0000489C-JAC-ZZ-4AH-DR-PL-1417 and 1419)

Ground cover shrub and perennial planting. Bed to be fully cultivated and mulched. Plant through geotextile mesh as required.

Extra Heavy Standard (EHS) Tree planting with above ground staking. Tree height at planting - c.4m. Root barrier required in proximity to proposed flood defences and existing services. Tree pits as ENV0000489C-JAC-ZZ-4AG-DR-PL-1424

Feathered transplant (1.5 - 2.0m) Tree planting with single above ground timber stake. 75mm deep, 600mm dia. mulch to base of tree. Tree pits as ENV0000489C-JAC-ZZ-4AG-DR-PL-1424

Rootbarrier aligned to outer edge of wall foundations and below ground services at locations where trees are proposed within 2metres of works

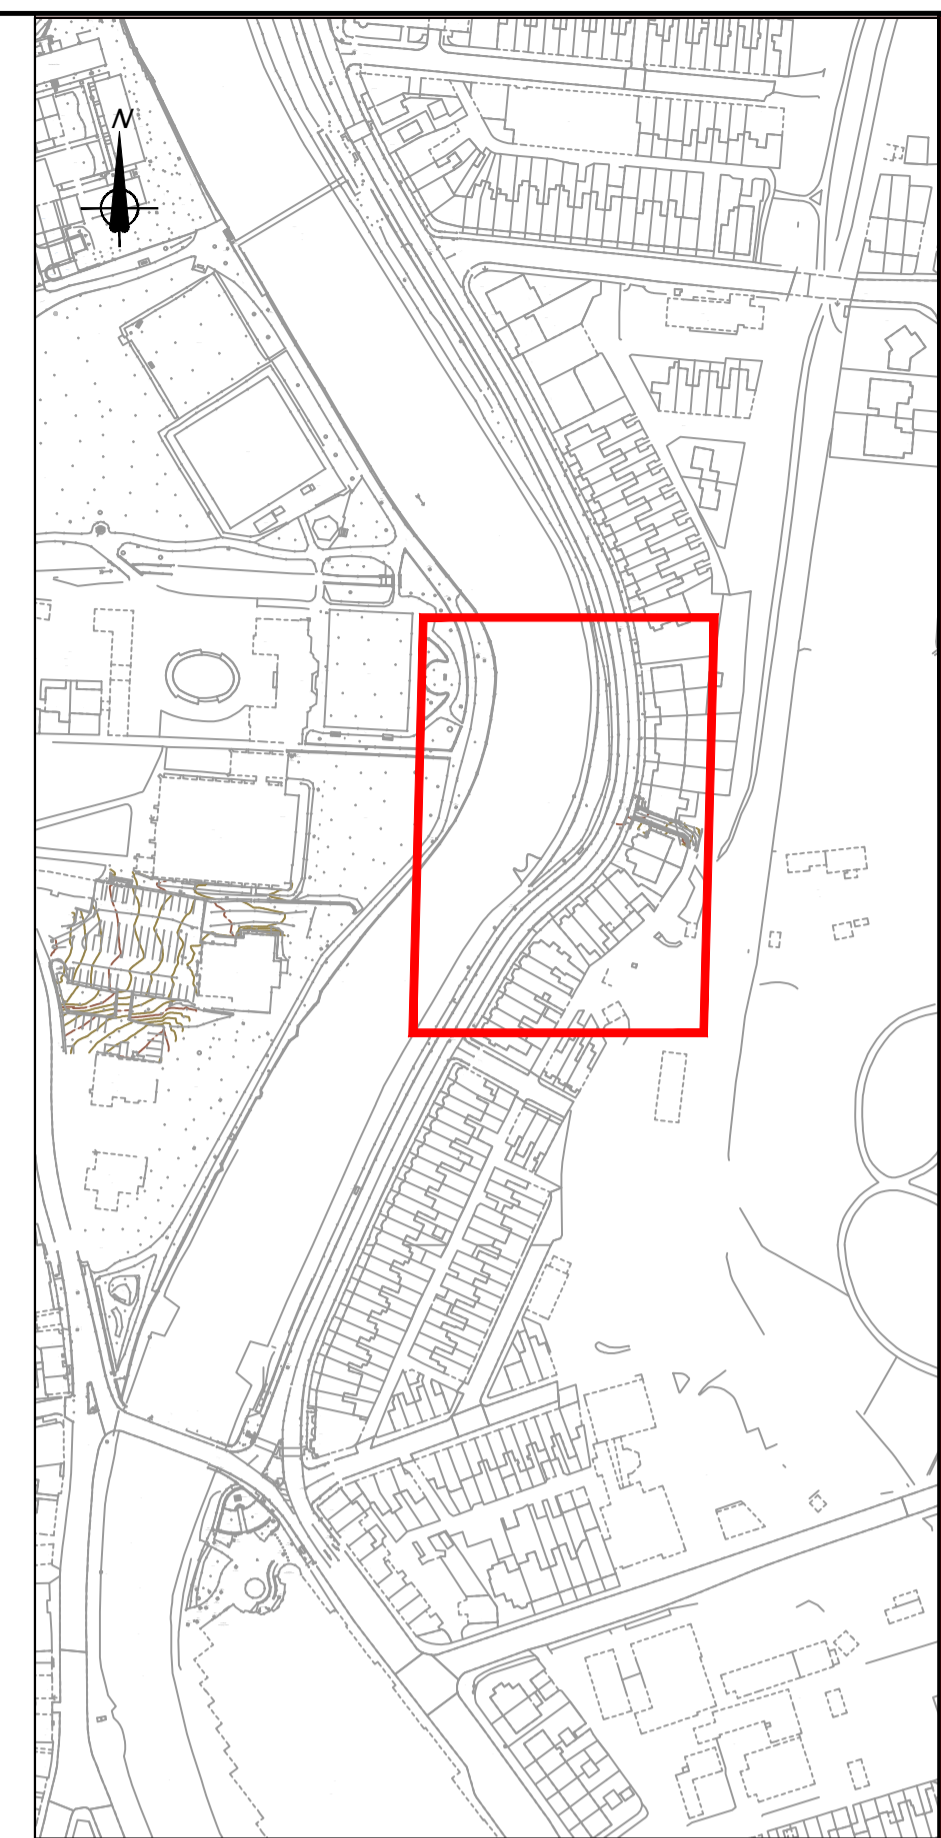

- Notes:**
- To be read in conjunction with drawing ENV0000489C-JAC-ZZ-4AH-DR-PL-1416 Landscape Plan South
 - All levels are shown in meters Above Ordnance Datum (Newlyn) unless stated otherwise.
 - All dimensions are in millimetres unless stated otherwise.
 - For supporting landscape proposals see drawings ENV0000489C-JAC-ZZ-4AH-DR-PL-1417 Tree planting North ENV0000489C-JAC-ZZ-4AH-DR-PL-1418 Tree planting South ENV0000489C-JAC-ZZ-4AH-DR-PL-1419 Planting and seeding Nth ENV0000489C-JAC-ZZ-4AH-DR-PL-1420 Planting and seeding Sth ENV0000489C-JAC-ZZ-4AH-DR-PL-1421 Up and over steps and railings
 - For Engineering proposals see drawings - ENV0000489C-JAC-ZZ-4AH-DR-PL-0103 and 0104 General Arrangement plans ENV0000489C-JAC-ZZ-4AH-DR-PL-0205 and 0206 Cross sections ENV0000489C-JAC-ZZ-4AH-DR-PL-0303 Elevations ENV0000489C-JAC-ZZ-4AH-DR-PL-0810 and 0811 Standard details
 - All proposals subject to utility search
 - All imported topsoil to comply with BS3882:2015
 - All plant material to comply with BS3936:1992 Part 1 and BS5236
 - All works within RPA to retained trees to be undertaken by hand and with prior approval of project arboriculturalist. All retained trees to be protected in accordance with Arboricultural Method Statement.

Rev	Rev. Date	Purpose of revision	Drawn	Checked	Rev'd	Appr'd
P01	10/09/21	EA review and comment	GR	NG	NG	KBT

European Union
European Regional Development Fund

Jacobs
5 First Street, Manchester, M15 4GU
Tel: +44 (0) 161 235 6000 Fax: +44(0)161 235 6001
www.jacobs.com

Client: **Environment Agency**

Project: **KENDAL FLOOD RISK MANAGEMENT SCHEME 1**

Drawing title: **Aynam Road Planning Submission
Reach H (H1)
Landscape Plan North**

Drawing status: **S3**

Scale: 1:250@A1 **DO NOT SCALE**

Jacobs No. B228P023 Rev **P01**

Client no. ENV0000489C

Drawing number: **ENV0000489C-JAC-ZZ-4AH-DR-PL-1415**

