




Existing view from Aynam Road looking south with River Kent and the Parish Hall to the right of the view



Proposed view illustrating all existing trees cleared to facilitate works with proposed glass panel fixed to low stone clad wall located at rear of the footway. Tree planting proposed where ground conditions allow (after 5year growth).

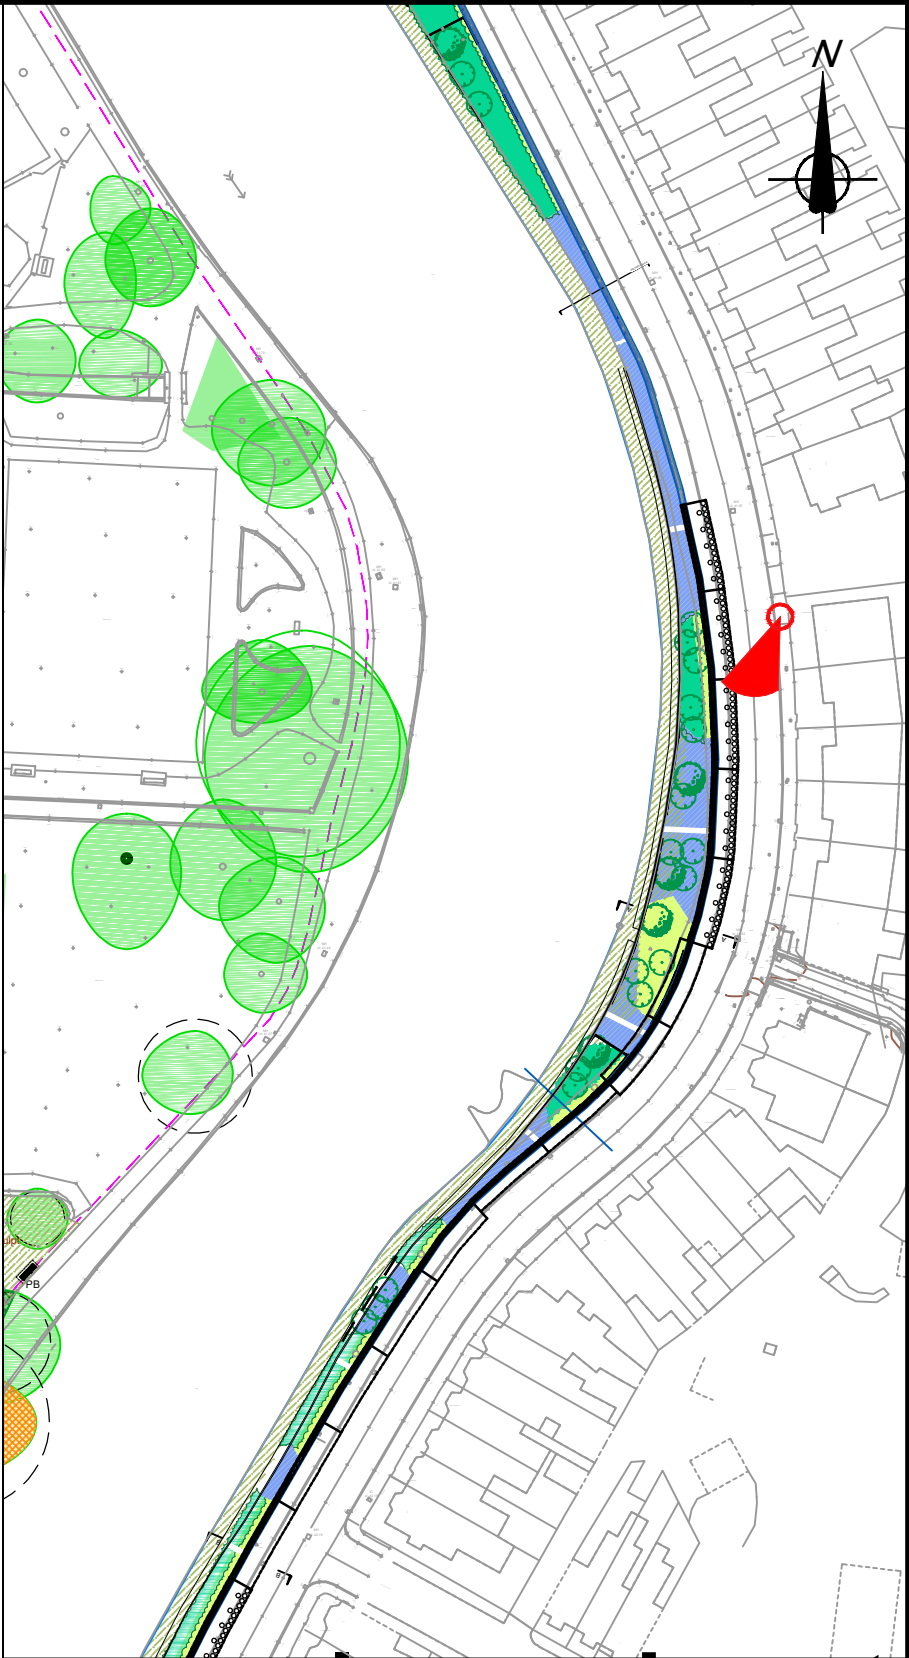

Location:
Grid reference: 351823, 492189

P02	23/09/21	Update following initial comments	GR	NG	NG	KBT
P01	26/08/21	EA review and Comment	GR	NG	AR	KBT
Rev	Rev. Date	Purpose of revision	Drawn	Checked	Rev'd	Appr'd

European Union
European Regional
Development Fund

Jacobs
5 First Street, Manchester, M15 4GU
Tel: +44 (0) 161 235 6000 Fax: +44(0)161 235 6001
www.jacobs.com

ClientEnvironment Agency

Project

KENDAL FLOOD RISK MANAGEMENT SCHEME 1

Drawing title

Aynam Road Planning Submission
Reach G (G3)
Aynam Road South View

Drawing status

S3

Scale	NTS	DO NOT SCALE
Jacobs No.	B228P023	Rev P02
Client no.	ENV0000489C	

Drawing number

ENV0000489C-JAC-ZZ-4AG-VS-PL-1402

© Copyright 2021 Jacobs U.K. Limited. The concepts and information contained in this document are the property of Jacobs. Use or copying of this document in whole or in part without the written permission of Jacobs constitutes an infringement of copyright. Limitation: This drawing has been prepared on behalf of, and for the exclusive use of Jacobs Client, and is subject to, and issued in accordance with, the provisions of the contract between Jacobs and the Client. Jacobs accepts no liability or responsibility whatsoever for, or in respect of, any use of, or reliance upon, this drawing by any third party.