


NOT FOR CONSTRUCTION CONCEPT DESIGN

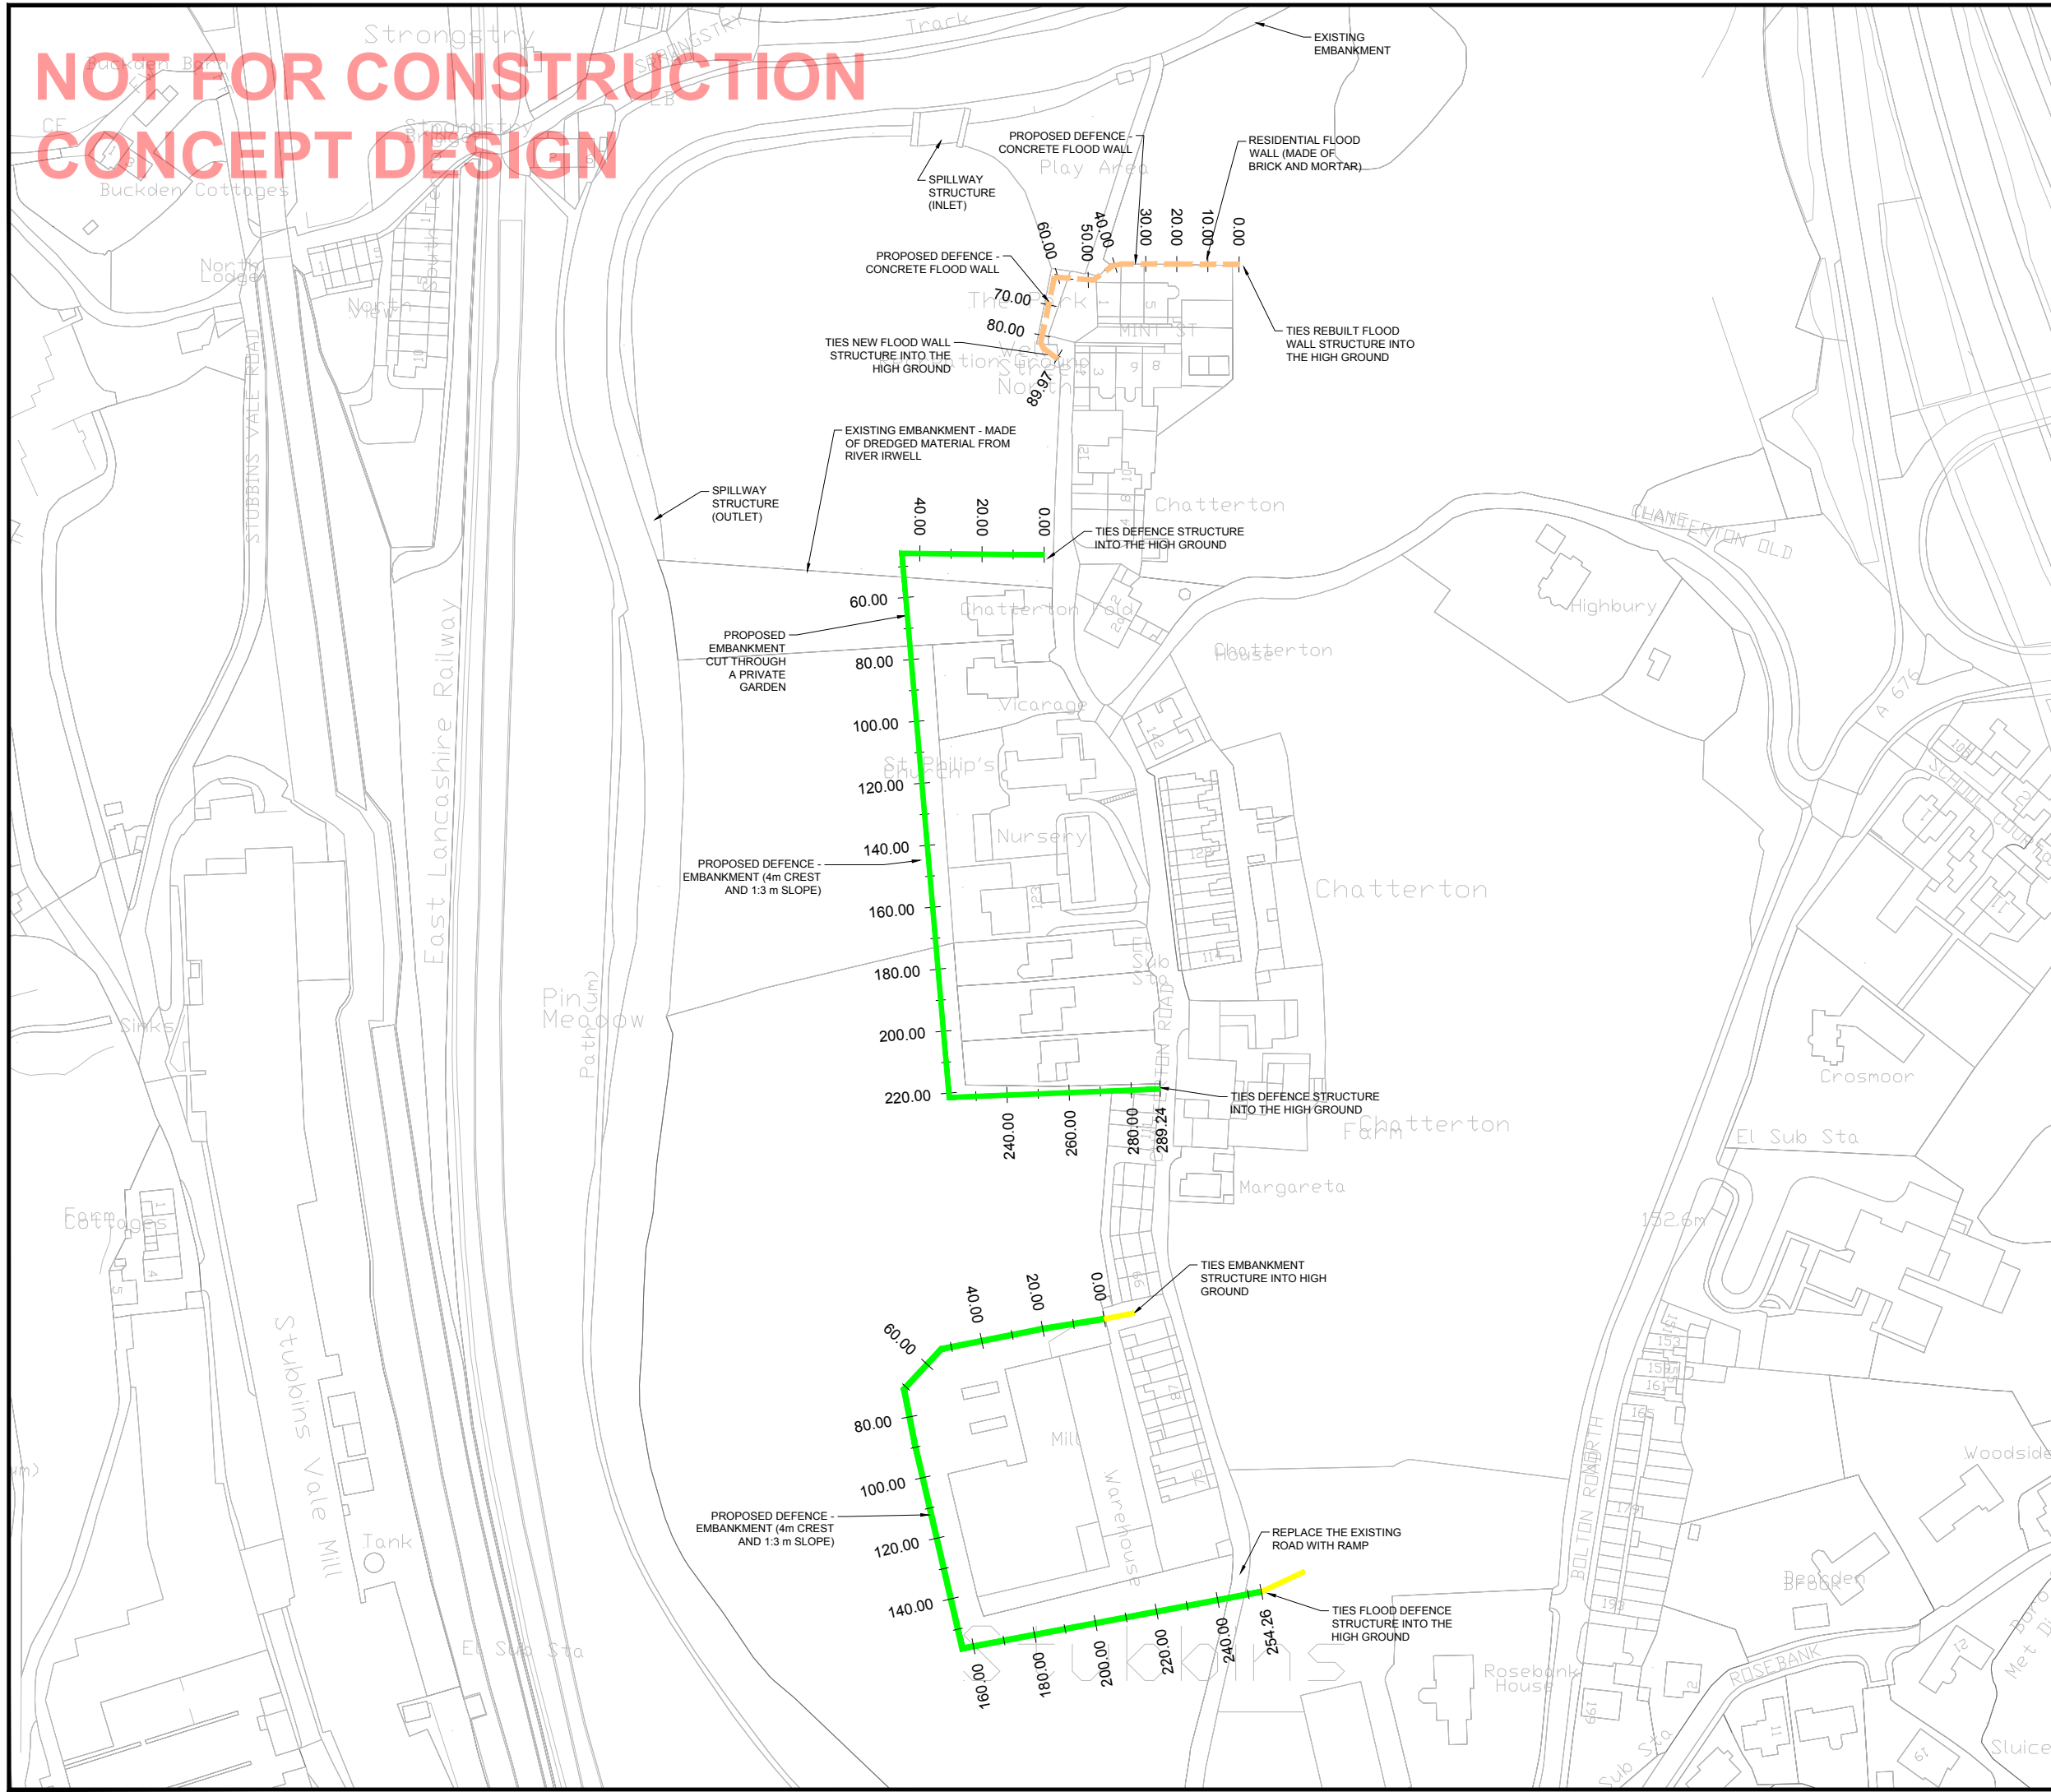

- General Notes**
1. All dimensions are in metres unless noted otherwise.
 2. All levels are in metres relative to ordnance datum newlyn (mAOD) unless noted otherwise.
 3. All coordinates are in metres relative to ordnance survey national grid.
 4. Do not scale from this drawing. All dimensions must be checked / verified on site.

This drawing should be read in conjunction with the Irwell Vale, Strongstry and Chatterton Basis of Design Report - ENV0001276C-JAC-00-00-DS-Z-0001.

- LEGEND**
- EMBANKMENT (PROPOSED)
 - - - SHEET PILE WALL
 - EXISTING EMBANKMENT
 - PROPERTY PROTECTION
 - HIGH GROUND
 - FLOOD GATE

Rev.	Sta.	Description	Date	ID	TP	NP	SM
P01	S2	FOR INFORMATION	08/12/2021				

Supplier

Jacobs.

Project Title

IRWELL VALE FRMS

Drawing Title

CHATTERTON PROPOSED FLOOD DEFENCE ALIGNMENT

© copyright reserved

Parent Model
ENV0001276C-JAC-XX-00-M2-C-0001.dwg

Security Classification	Scale
OFFICIAL	1:500 @ A1

Originator	Checker	Reviewer	Approver
I. OKEYA	T. PALMER	N. PETTITT	S. MCGAHAN

Suitability	Status	Revision
S3	S2	P01

Information Container
ENV0001276C-JAC-DZ-3C0-DR-C-0001

A1 Sheet Size