


# NOT FOR CONSTRUCTION CONCEPT DESIGN

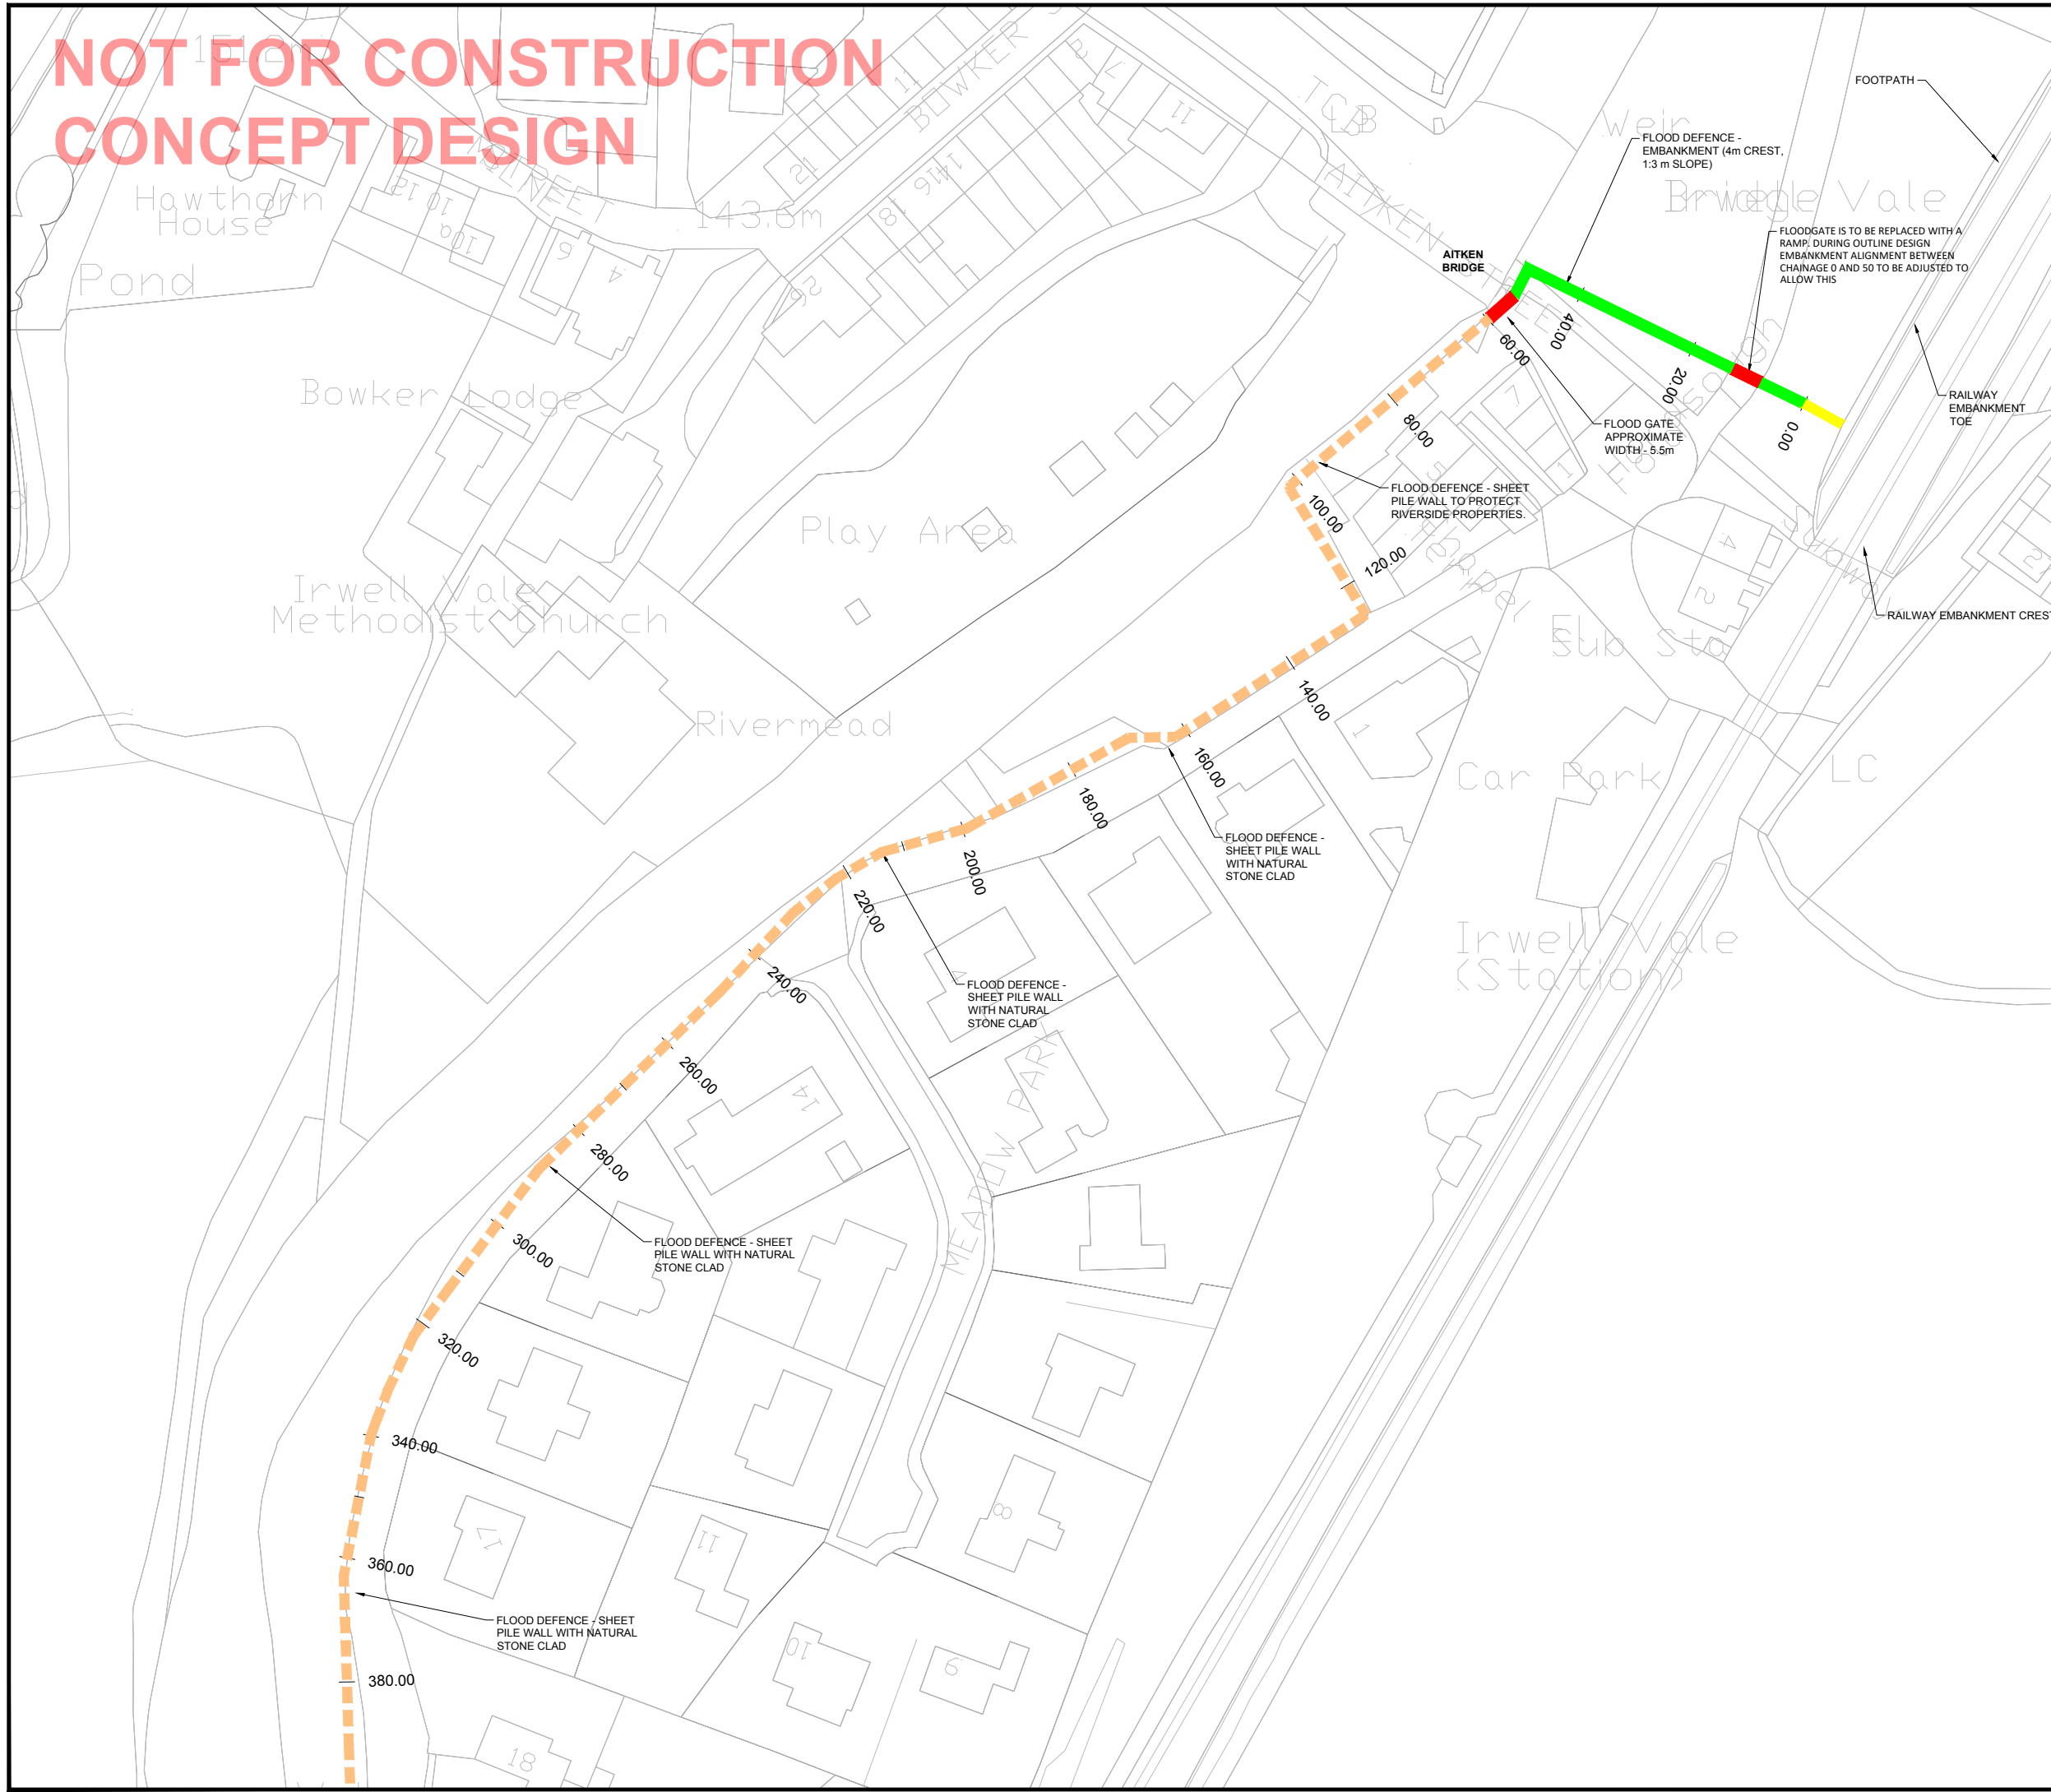

- General Notes**
- All dimensions are in metres unless noted otherwise.
  - All levels are in metres relative to ordnance datum newlyn (mAOD) unless noted otherwise.
  - All coordinates are in metres relative to ordnance survey national grid.
  - Do not scale from this drawing. All dimensions must be checked / verified on site.
- This drawing should be read in conjunction with the Irwell Vale, Strongstry and Chatterton Basis of Design Report - ENV0001276C-JAC-00-00-DS-Z-0001.

- LEGEND**
- EMBAKMENT (PROPOSED)
  - SHEET PILE WALL
  - EXISTING EMBAKMENT
  - PROPERTY PROTECTION
  - HIGH GROUND
  - FLOOD GATE

Rev.	Sta.	Description	Date	ID	TP	NP	SM
P01	S2	FOR INFORMATION	08/12/2021				

Supplier

Project Title

**IRWELL VALE FRMS**

Drawing Title

**IRWELL VALE (LEFT BANK)  
PROPOSED FLOOD DEFENCE ALIGNMENT  
SHEET 1**

© copyright reserved

Parent Model  
ENV0001276C-JAC-XX-00-M2-C-0001.dwg

Security Classification <b>OFFICIAL</b>	Scale <b>1:500 @ A1</b>
Originator <b>I. OKEYA</b>	Checker <b>T. PALMER</b>
Reviewer <b>N. PETTITT</b>	Approver <b>S. MCGAHAN</b>
Suitability <b>S3</b>	Status <b>S2</b>
Information Container ENV0001276C-JAC-DZ-3AB-DR-C-0001	Revision <b>P01</b>

A1 Sheet Size