


# NOT FOR CONSTRUCTION CONCEPT DESIGN

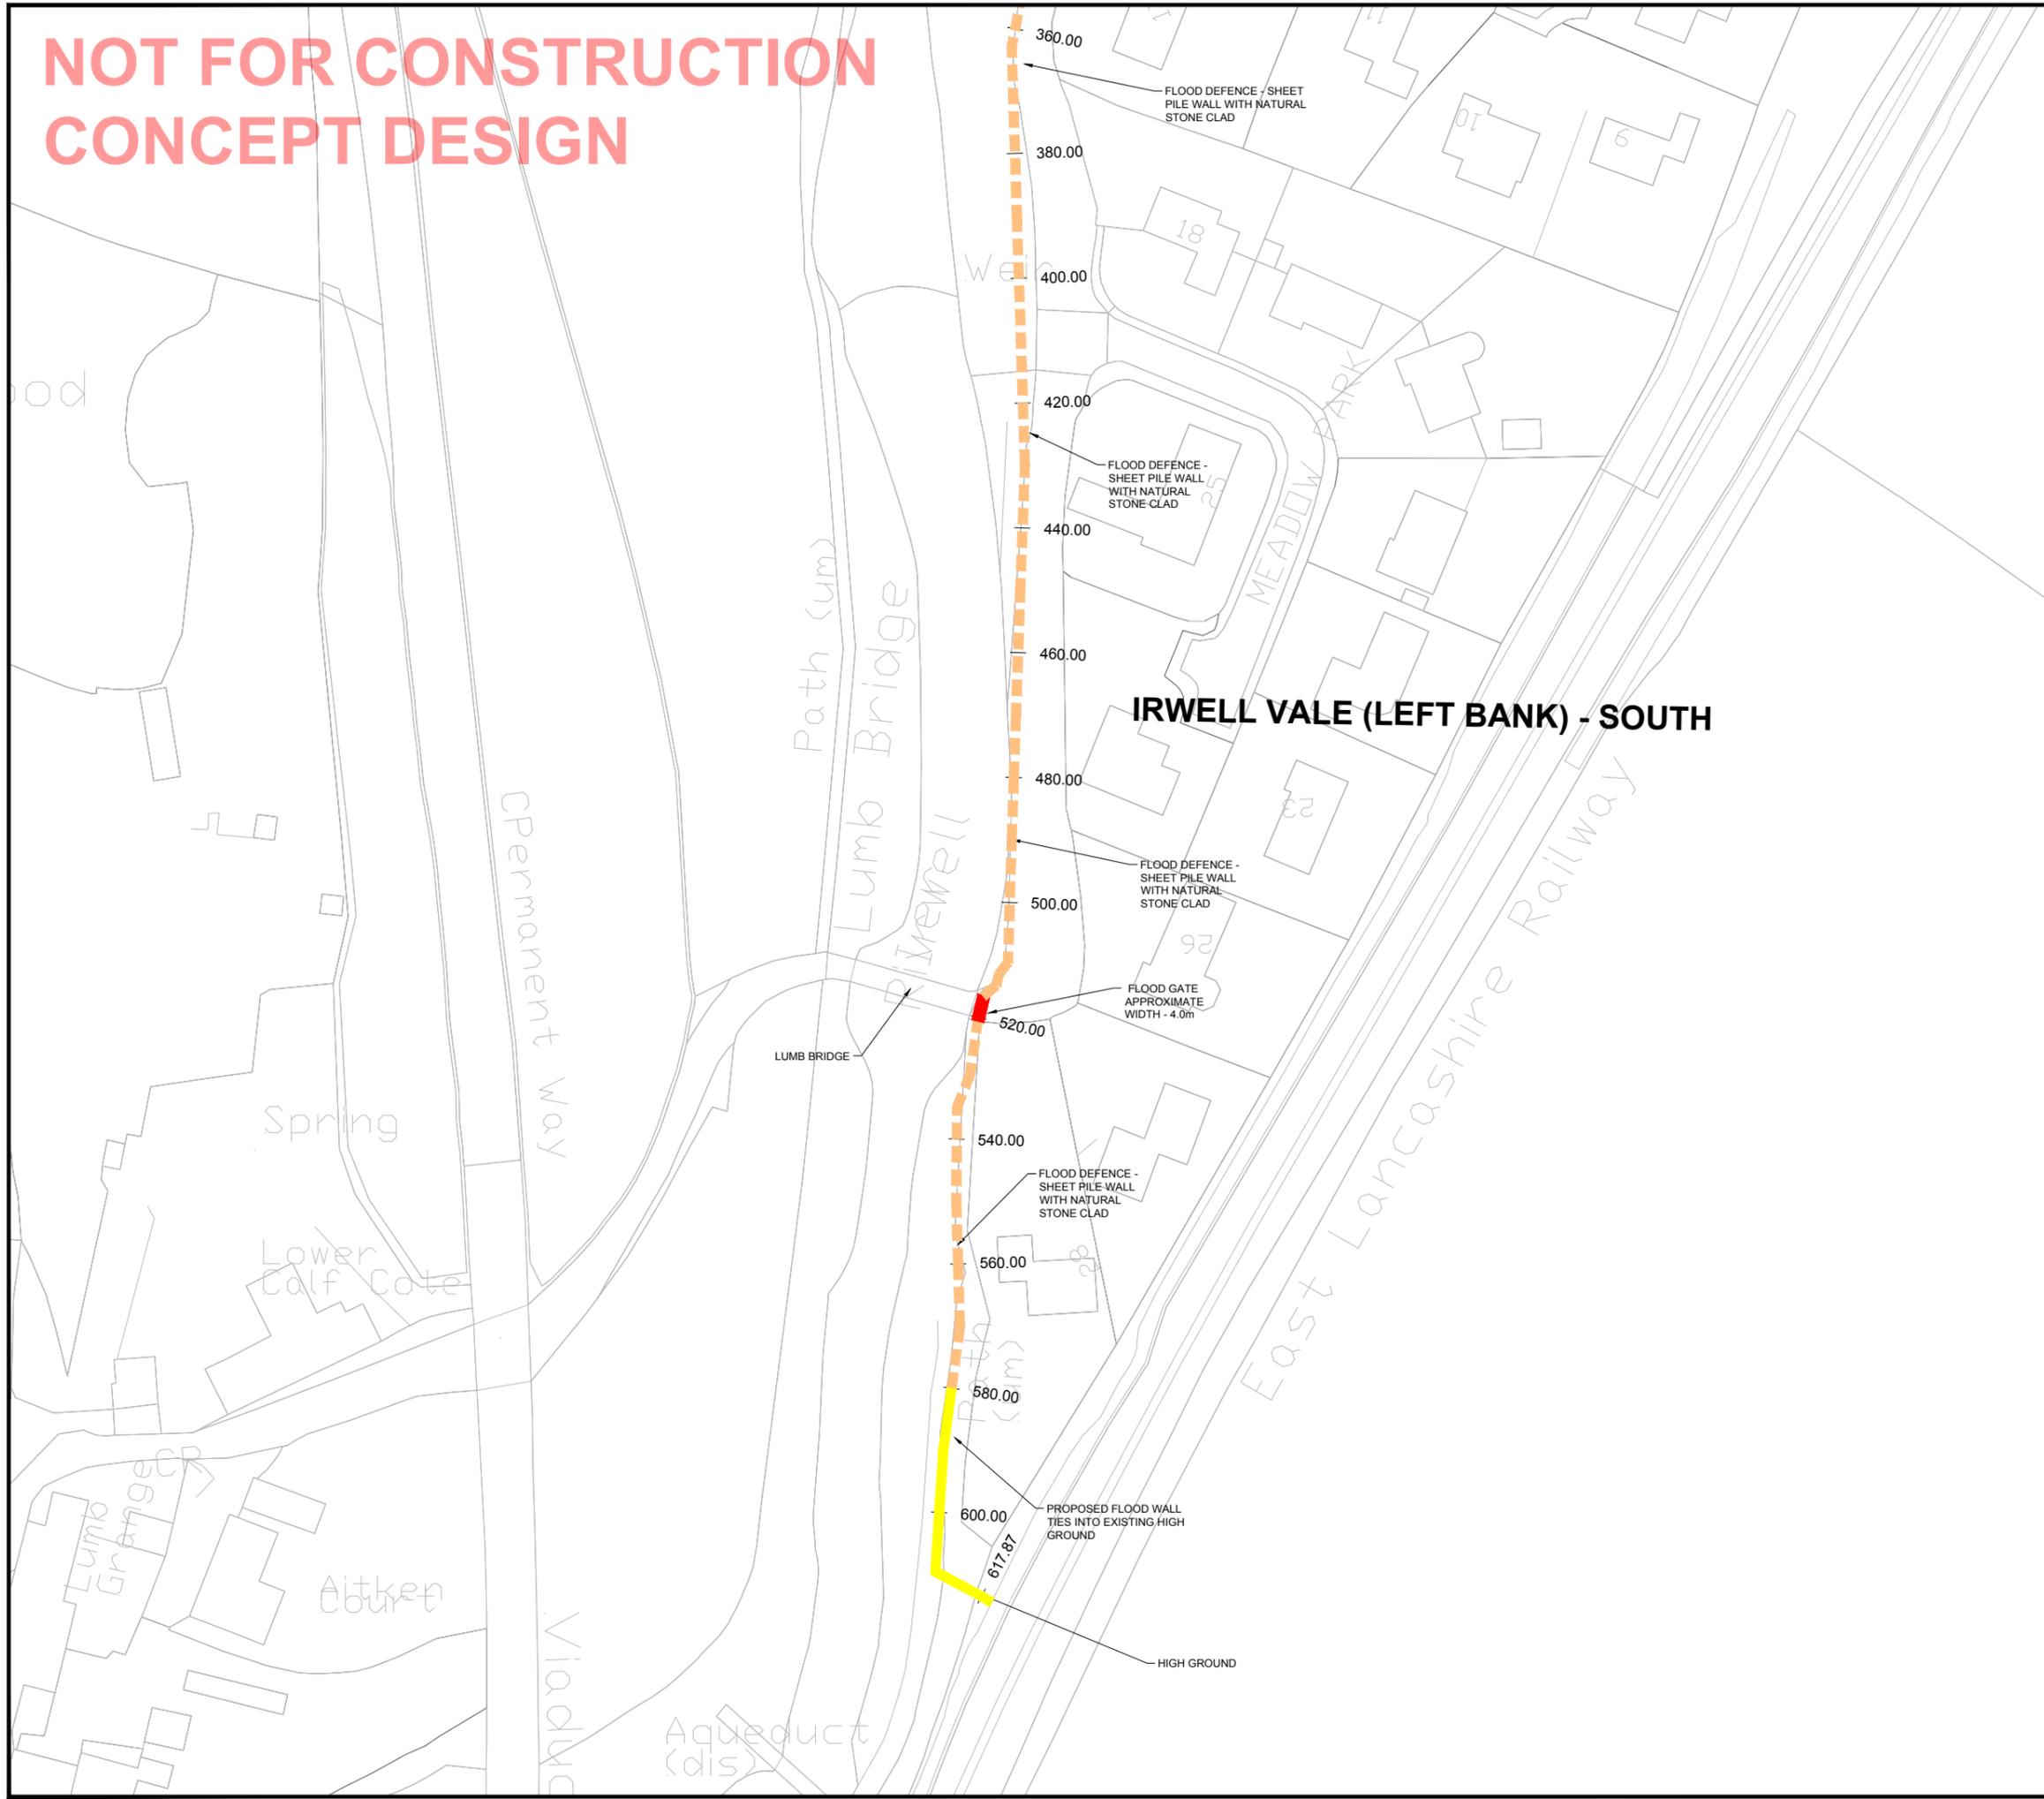

- General Notes**
1. All dimensions are in metres unless noted otherwise.
  2. All levels are in metres relative to ordnance datum newlyn (mAOD) unless noted otherwise.
  3. All coordinates are in metres relative to ordnance survey national grid.
  4. Do not scale from this drawing. All dimensions must be checked / verified on site.

This drawing should be read in conjunction with the Irwell Vale, Strongstry and Chatterton Basis of Design Report - ENV0001276C-JAC-00-00-DS-Z-0001.

- LEGEND**
- EMBANKMENT (PROPOSED)
  - - - SHEET PILE WALL
  - EXISTING EMBANKMENT
  - PROPERTY PROTECTION
  - HIGH GROUND
  - FLOOD GATE

Rev.	Sta.	Description	Date	ID	TP	NP	SM
P01	S2	FOR INFORMATION	08/12/2021				

Supplier

## Jacobs.

Project Title

### IRWELL VALE FRMS

Drawing Title

#### IRWELL VALE (LEFT BANK) PROPOSED FLOOD DEFENCE ALIGNMENT SHEET 2

© copyright reserved

Environment Agency

Parent Model: ENV0001276C-JAC-XX-00-M2-C-0001.dwg

Security Classification: OFFICIAL		Scale: 1:500 @ A1	
Originator: I. OKEYA	Checker: T. PALMER	Reviewer: N. PETTITT	Approver: S. MCGAHAN
Suitability: S3	Status: S2	Revision: P01	Information Container: ENV0001276C-JAC-DZ-3AB-DR-C-0002

A1 Sheet Size