


**NOT FOR CONSTRUCTION
CONCEPT DESIGN**

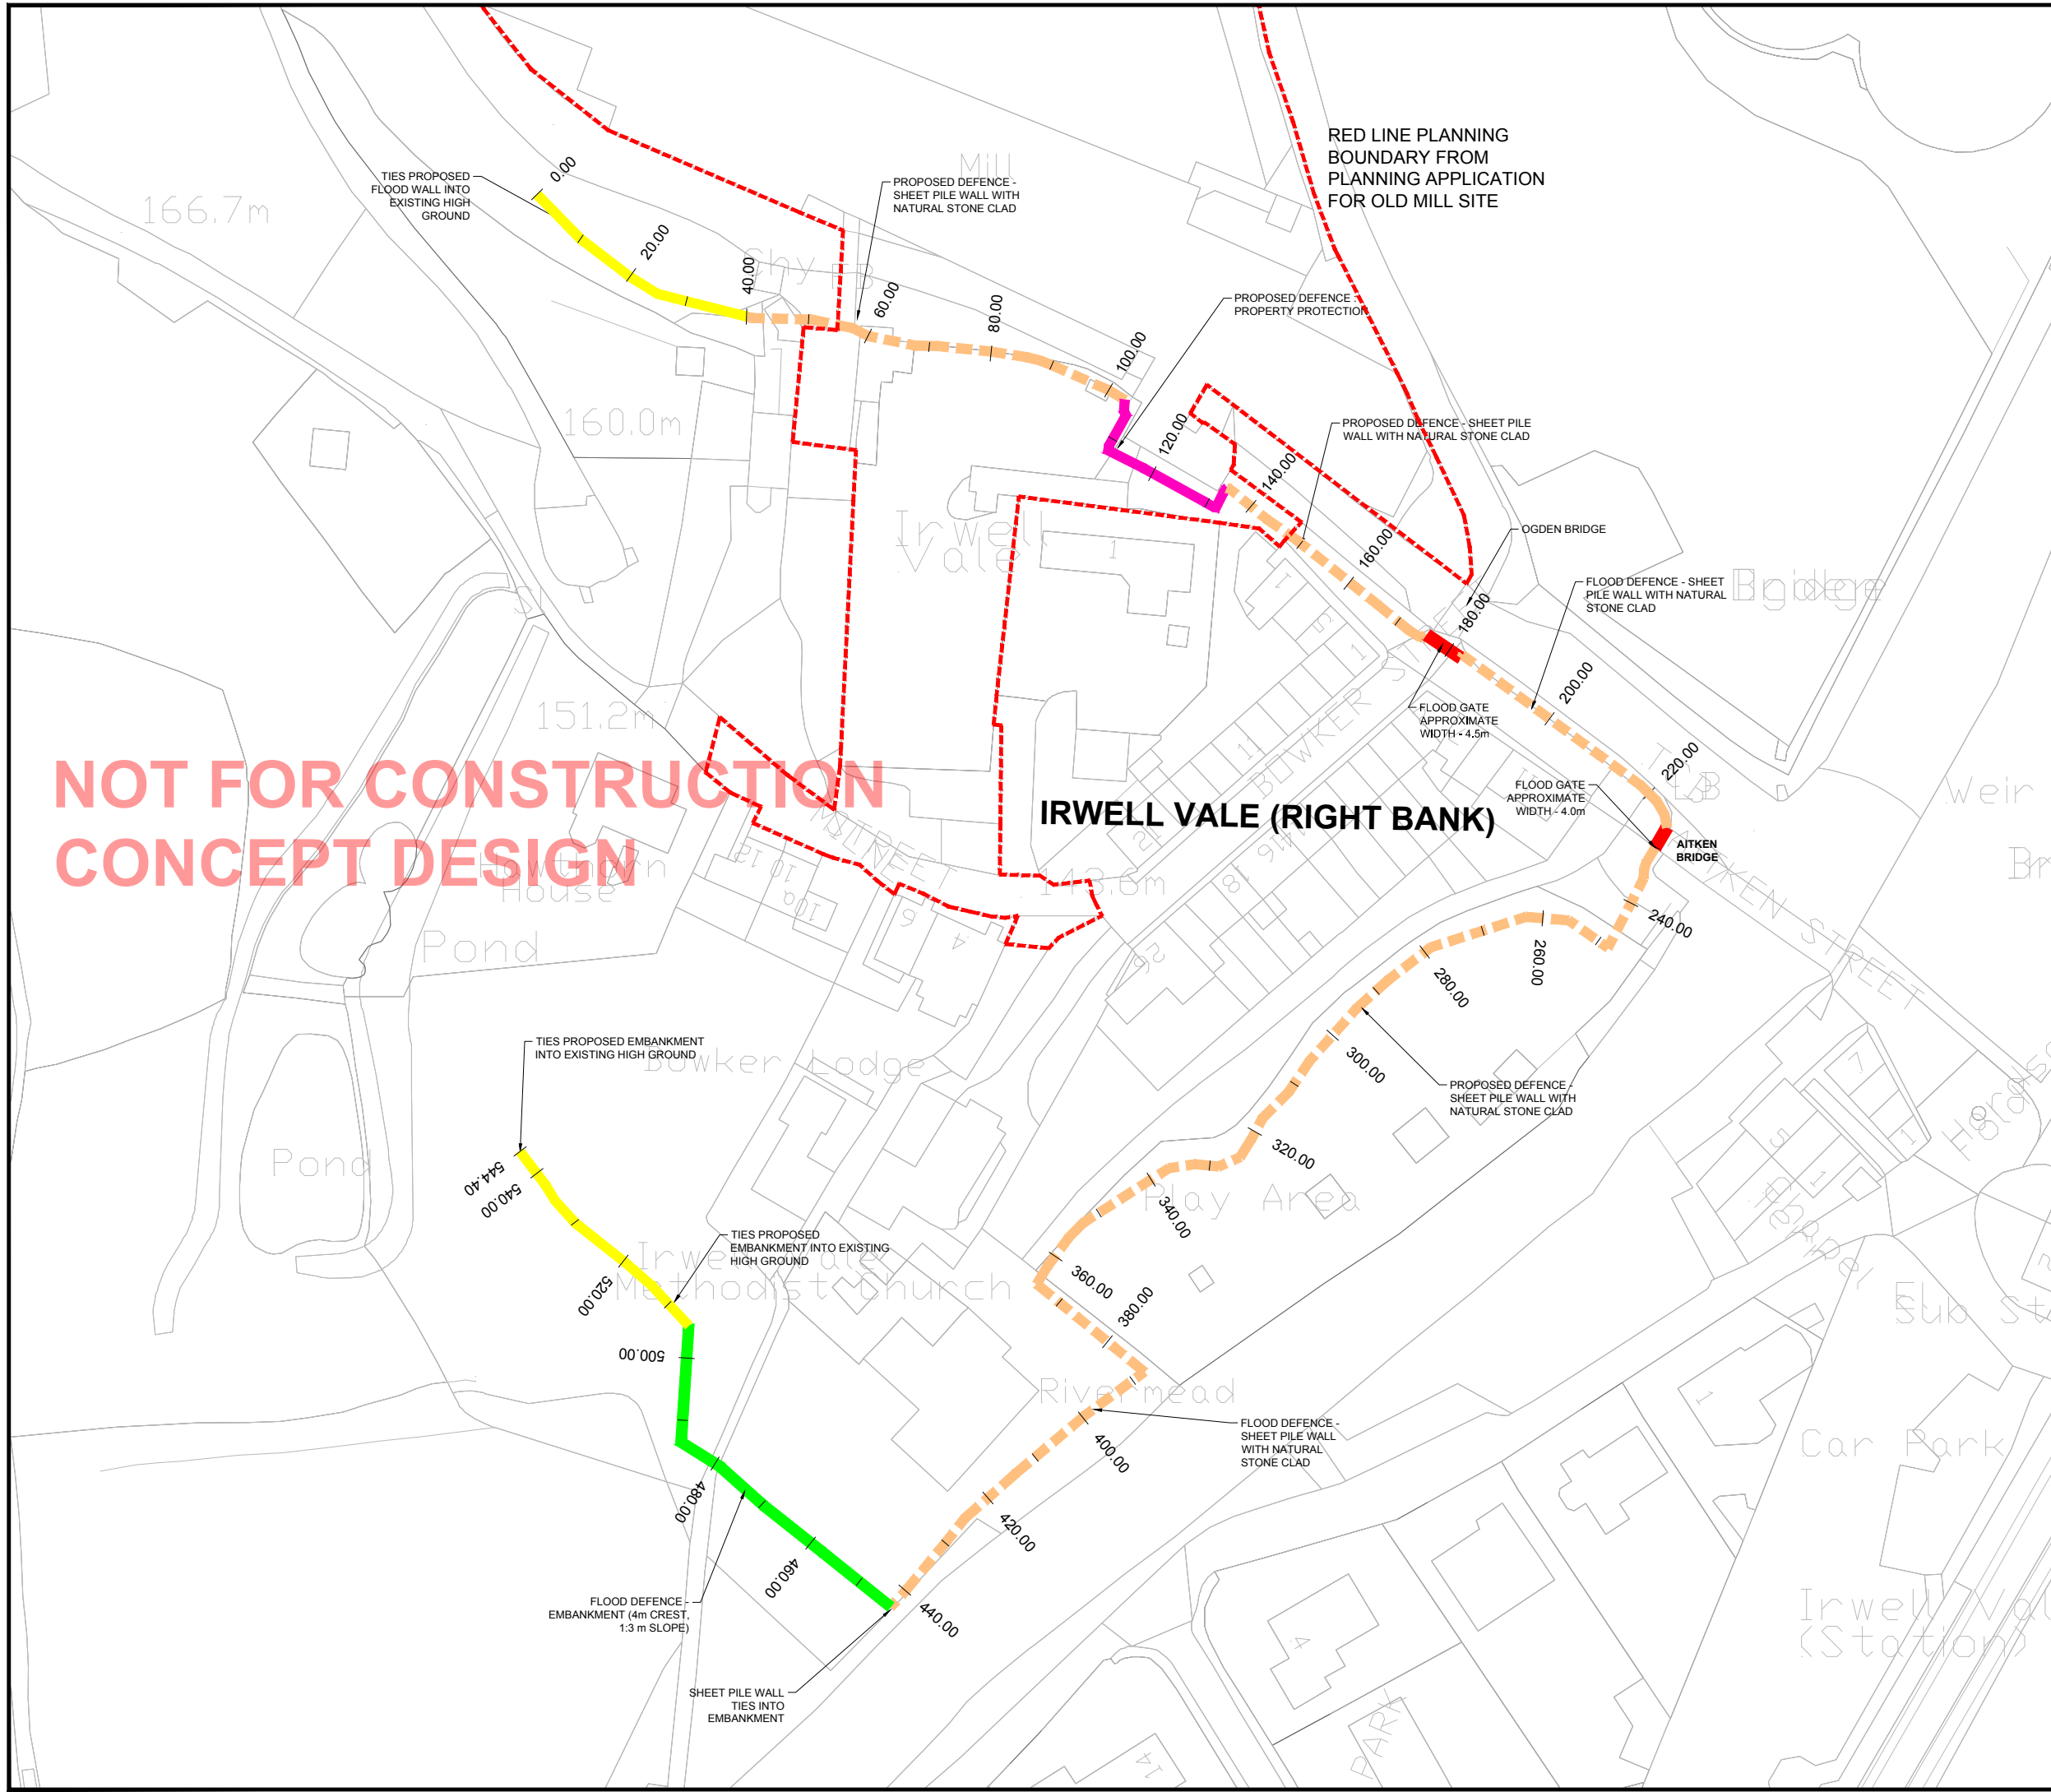

- General Notes**
1. All dimensions are in metres unless noted otherwise.
 2. All levels are in metres relative to ordnance datum newlyn (mAOD) unless noted otherwise.
 3. All coordinates are in metres relative to ordnance survey national grid.
 4. Do not scale from this drawing. All dimensions must be checked / verified on site.

- LEGEND**
- EMBANKMENT (PROPOSED)
 - SHEET PILE WALL
 - EXISTING EMBANKMENT
 - PROPERTY PROTECTION
 - HIGH GROUND
 - FLOOD GATE

This drawing should be read in conjunction with the Irwell Vale, Strongstry and Chatterton Basis of Design Report - ENV0001276C-JAC-00-00-DS-Z-0001.

Rev.	Sta.	Description	Date	ID	TP	NP	SM
P01	S2	FOR INFORMATION	08/12/2021				

Document Control



Project Title
IRWELL VALE FRMS

Drawing Title
**IRWELL VALE (RIGHT BANK)
PROPOSED FLOOD DEFENCE ALIGNMENT**



© copyright reserved

Parent Model
ENV0001276C-JAC-XX-00-M2-C-0001.dwg

Security Classification OFFICIAL	Scale 1:500 @ A1
Originator I. OKEYA	Checker T. PALMER
Reviewer N. PETTITT	Approver S. MCGAHAN
Suitability S3	Status S2
Information Container ENV0001276C-JAC-DZ-3AA-DR-C-0001	Revision P01

A1 Sheet Size