


Threlkeld Culvert Diversion


Site Layout / Logistics Plan



Scheme Overview

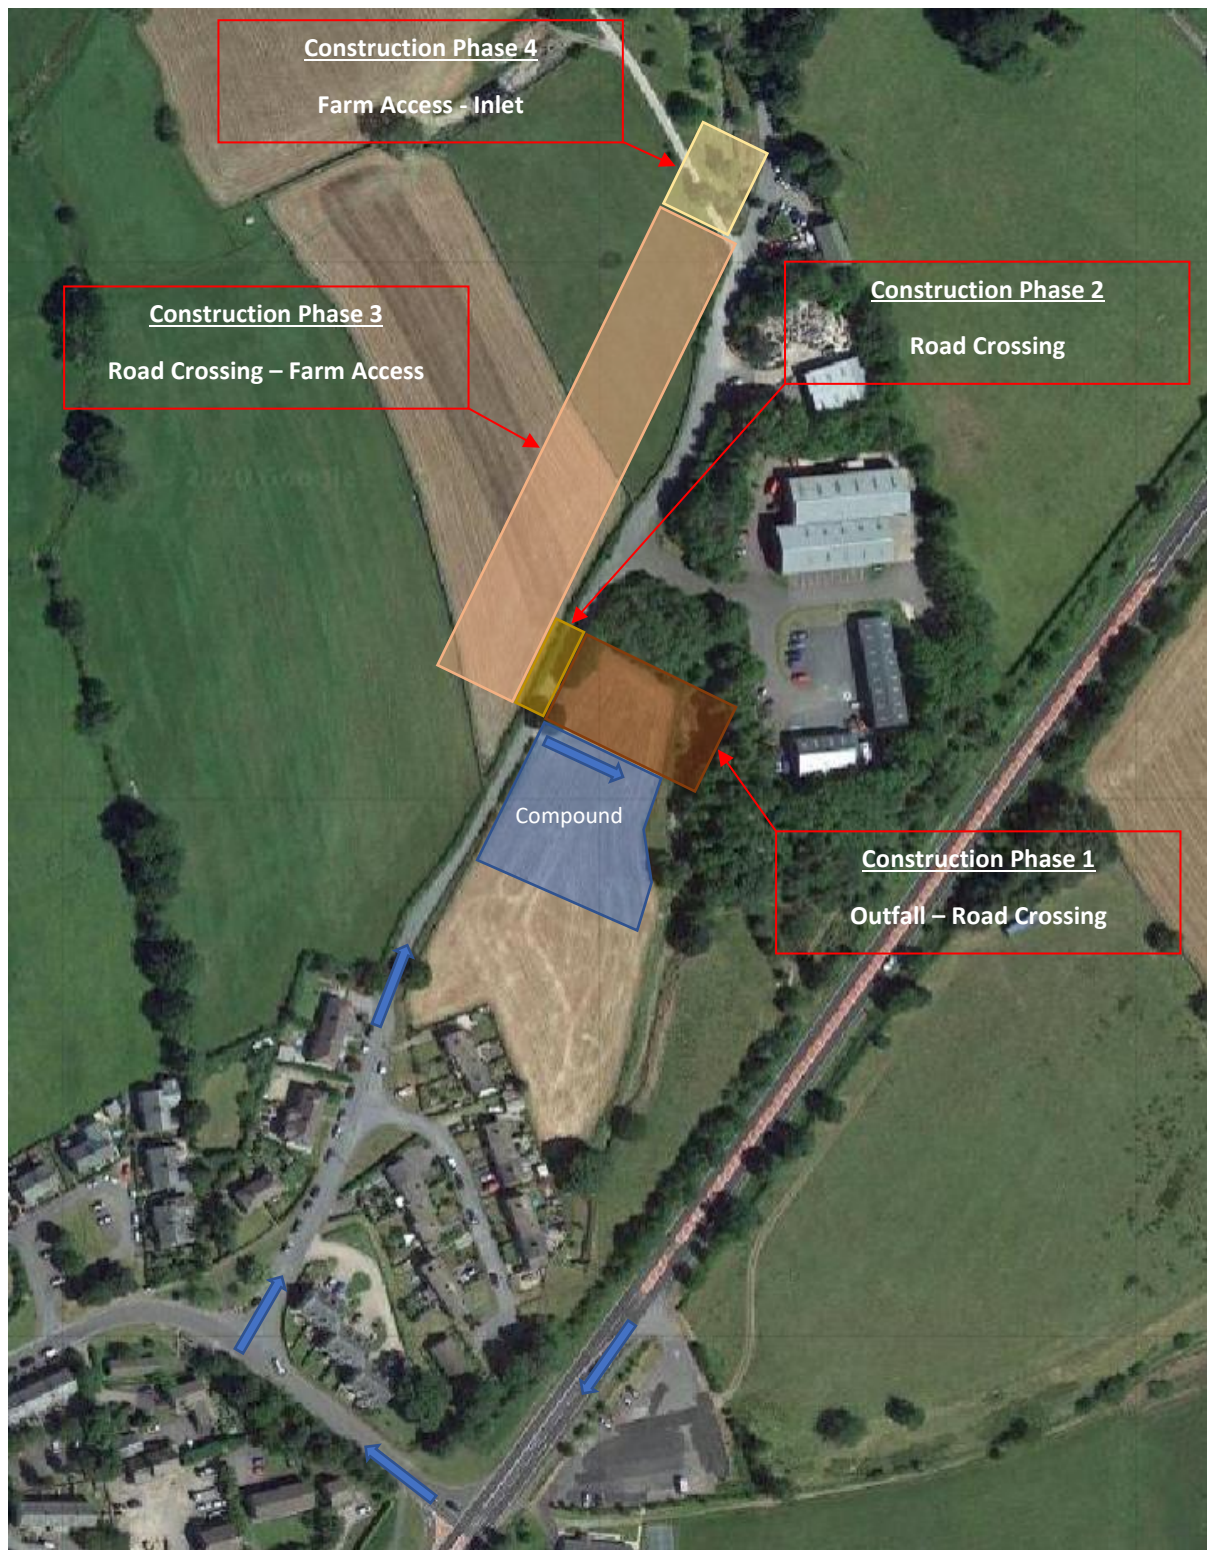

Compound & Construction Phase 1

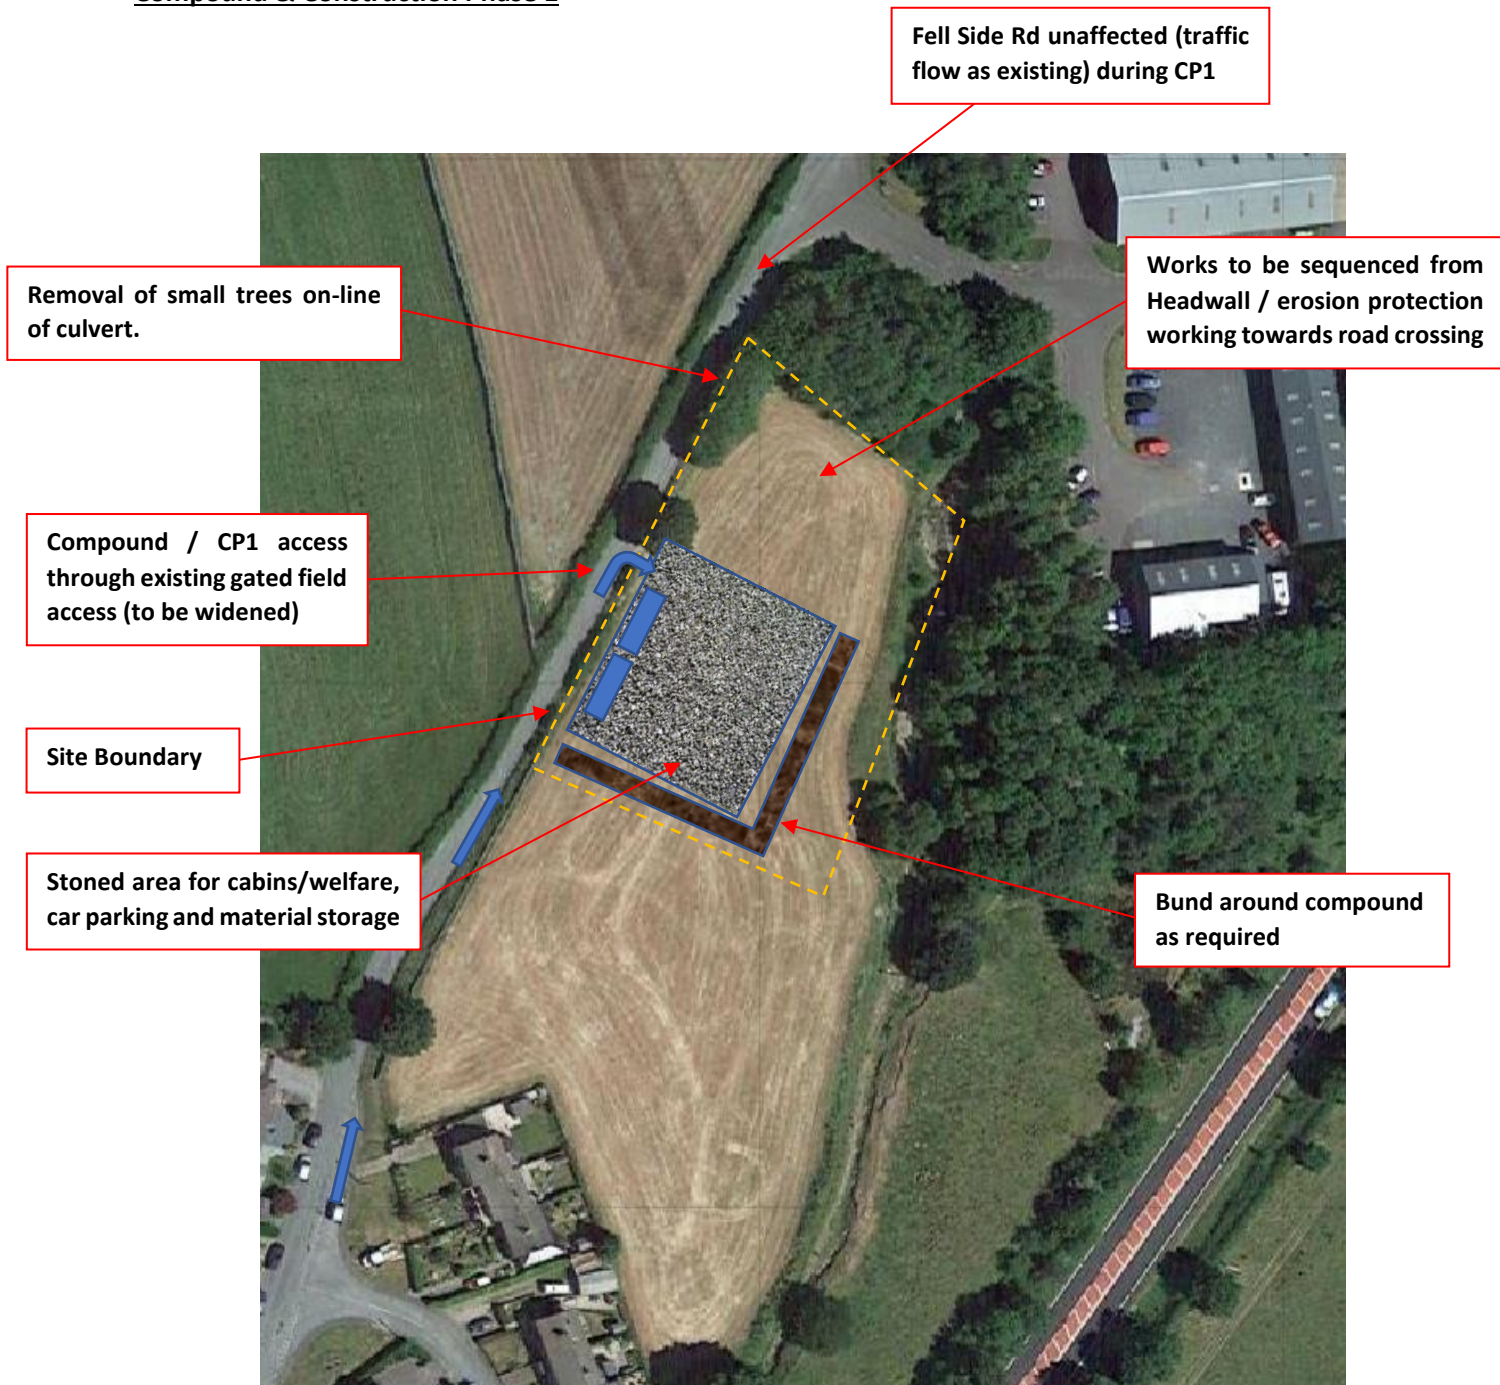


Construction Phase 2 – Road Crossing

Temporary road diversion to maintain access. Ground to be reduced to appropriate level and agreed temporary surface instated (TerraFirma mats etc). Potentially TTL's for 2-way traffic.


Site Boundary

Hedge to be removed for field access and egress (either end of temporary road diversion)

Public exclusion zone. Works traffic access/egress

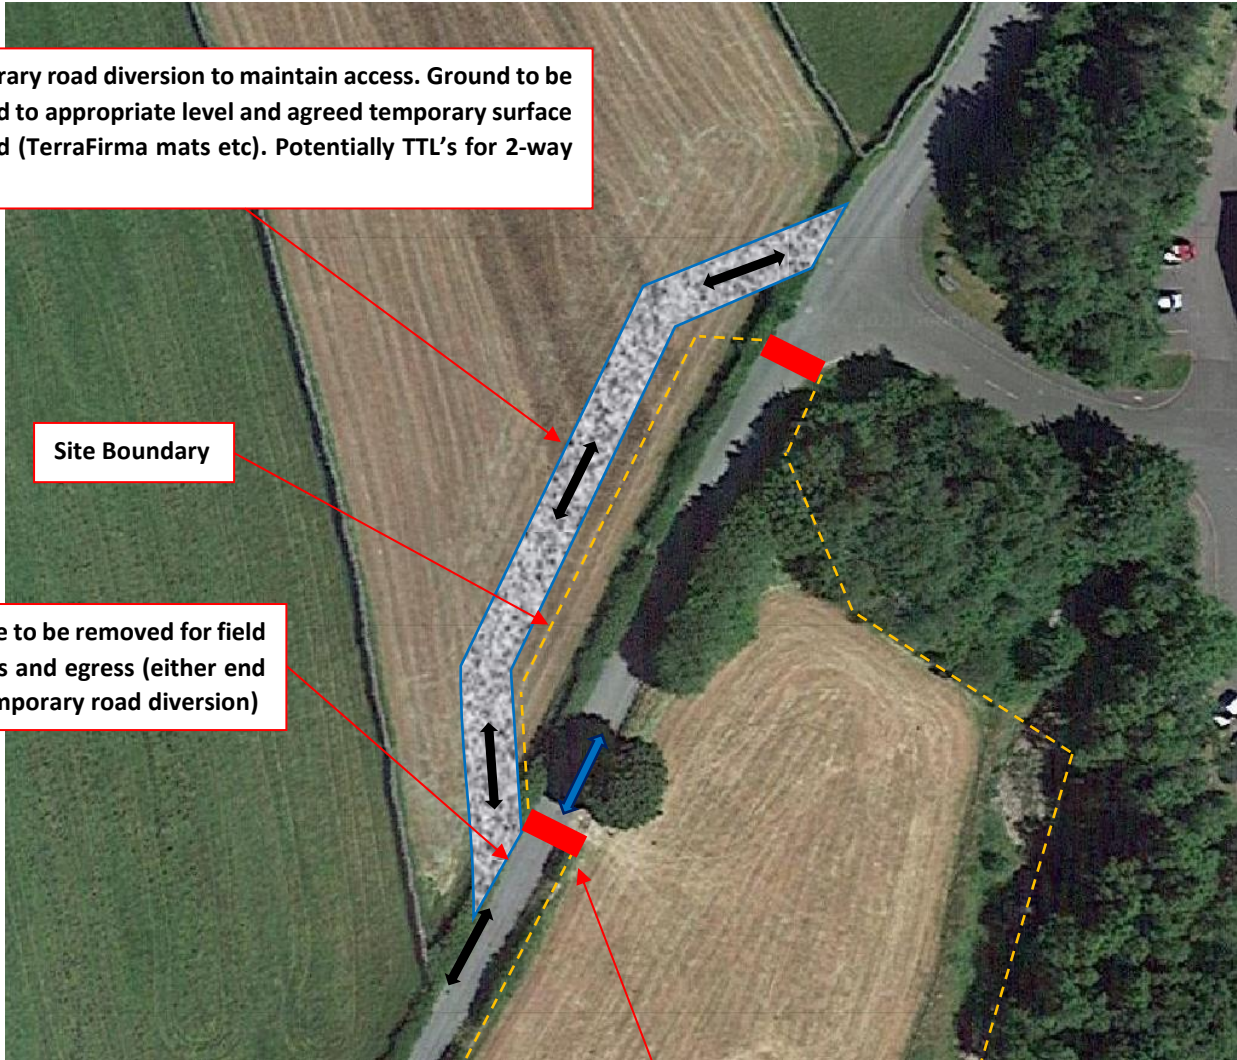

Construction Phase 3 – Road Crossing to Farm Access

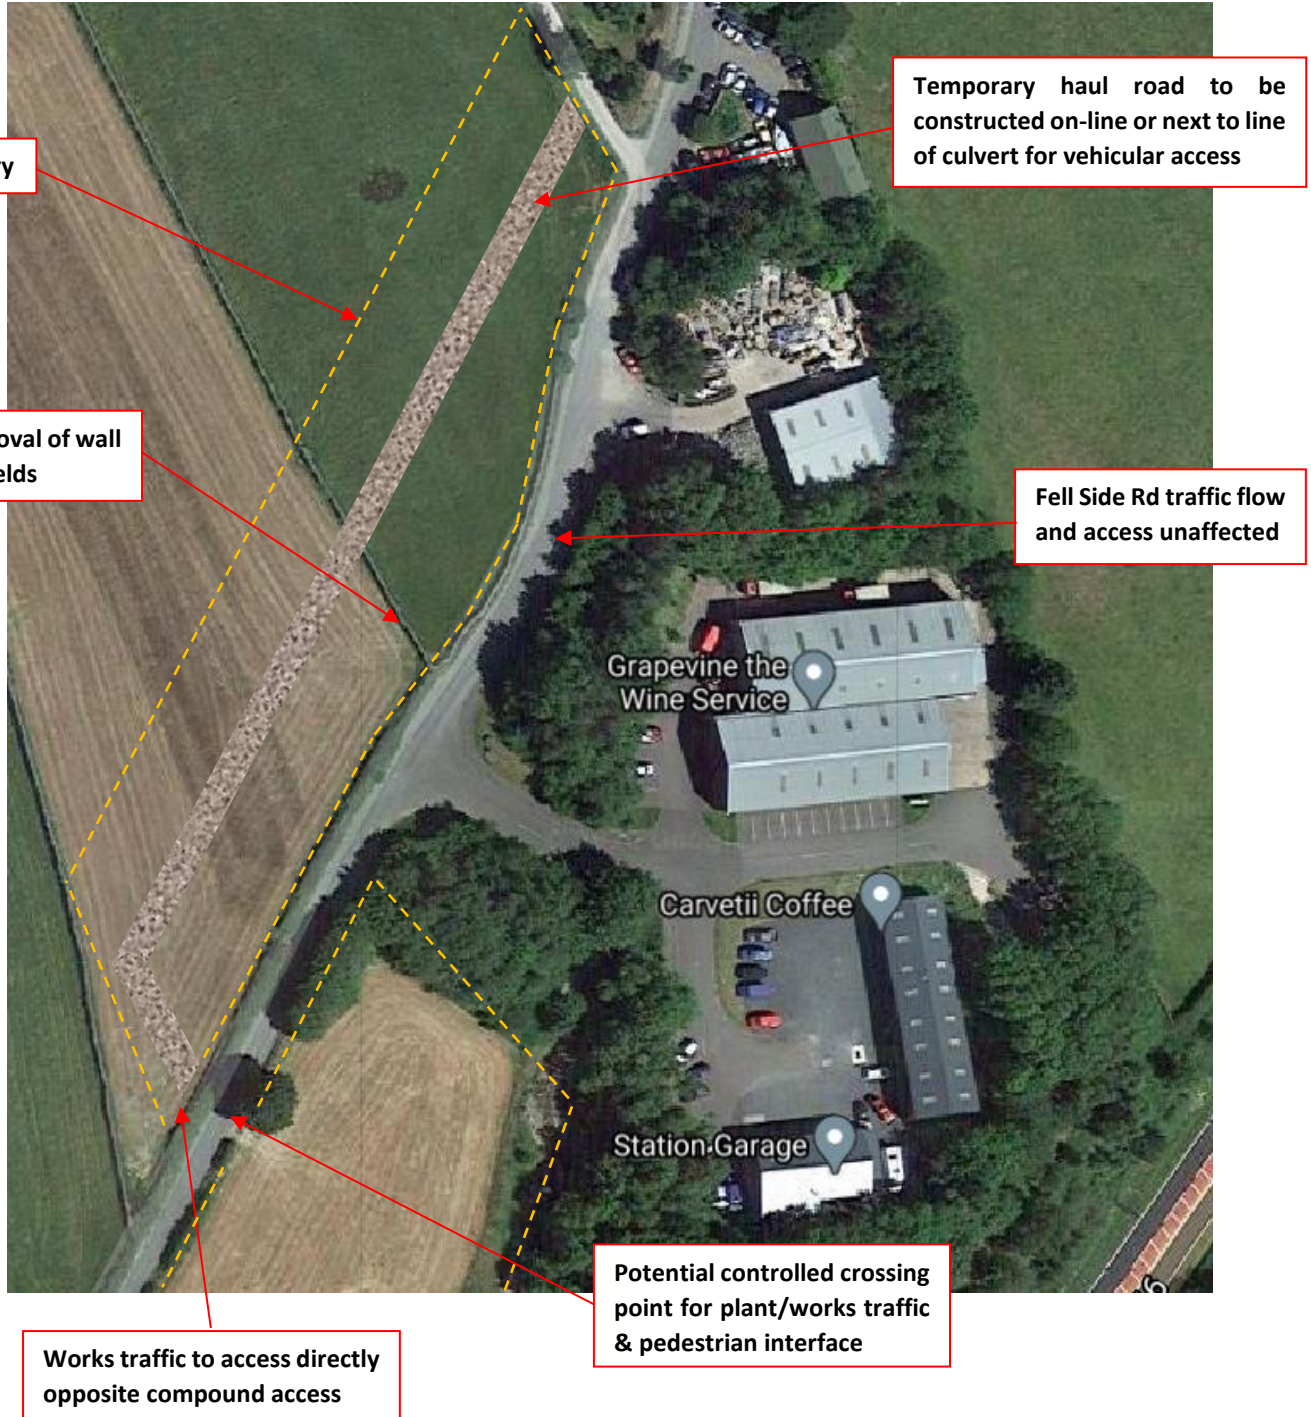

Construction Phase 4 – Farm Access to Inlet

