


SECTION H-H
SCALE 1:25 AT A1, 1:50 AT A3

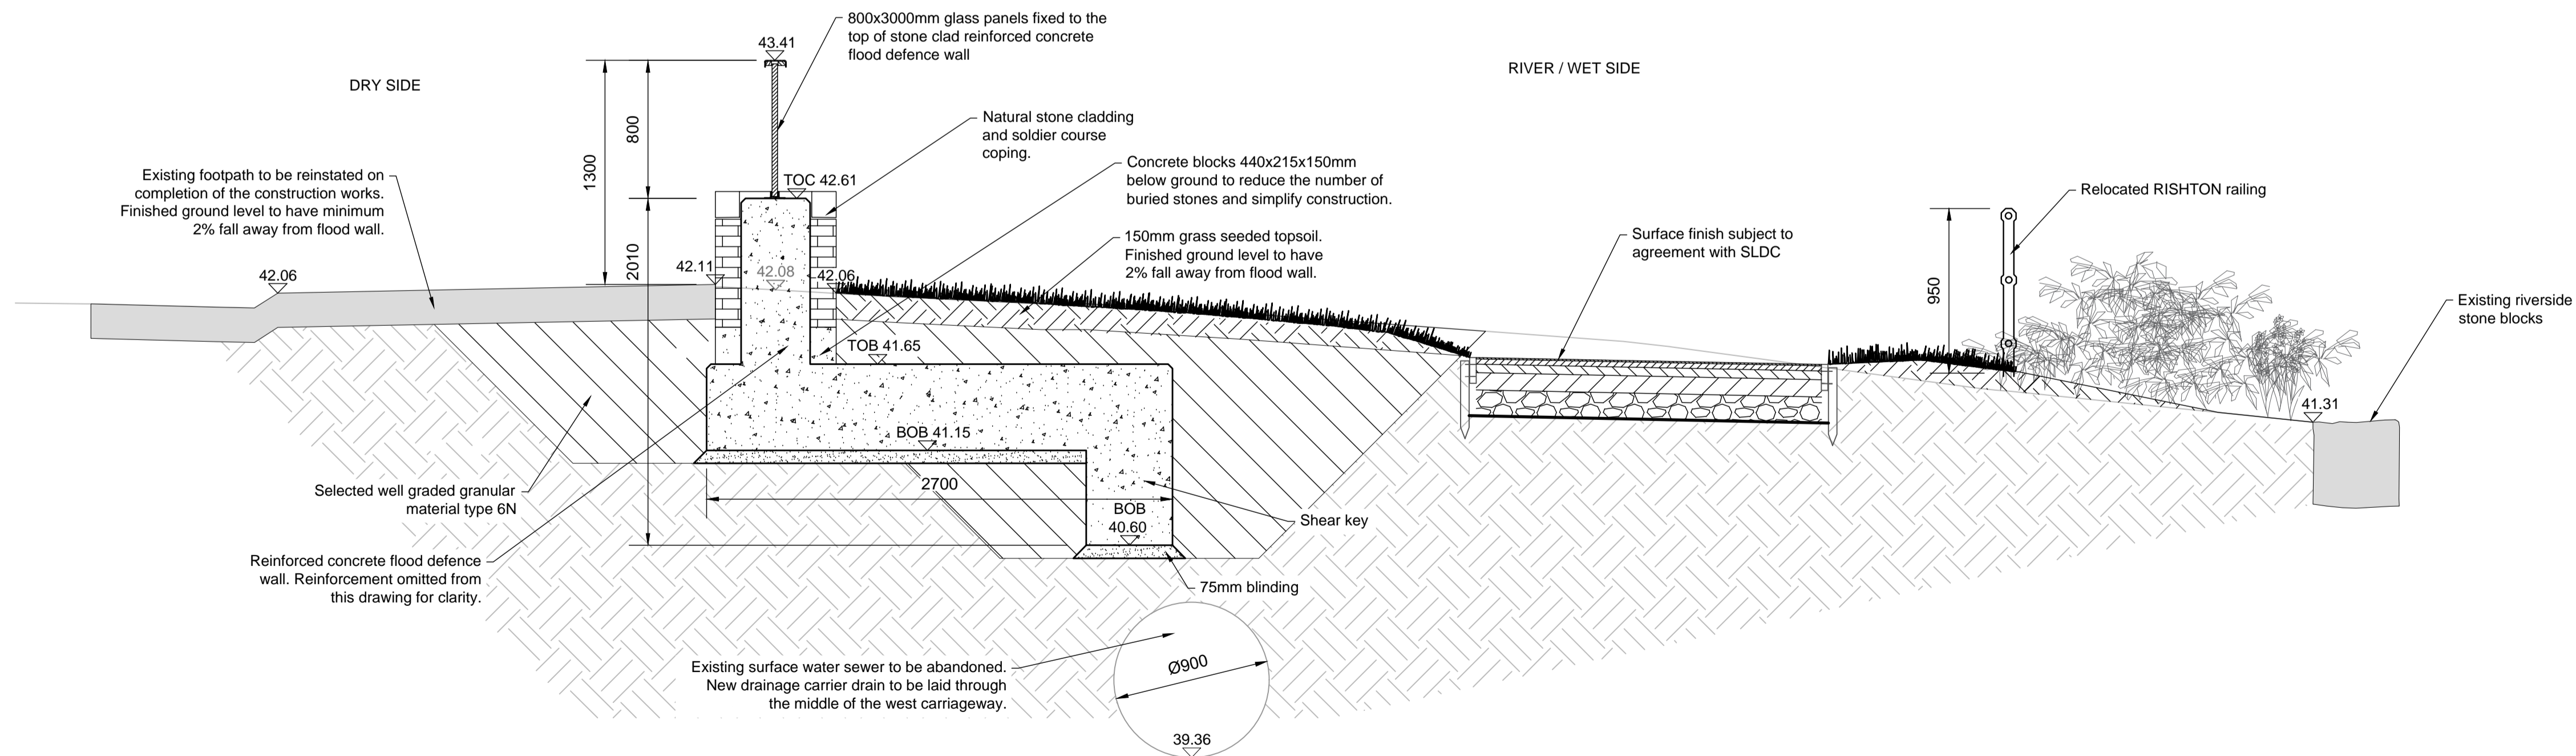

SECTION I-I
SCALE 1:25 AT A1, 1:50 AT A3

- Key:**
- 42.89 Existing Levels
 - 42.89 Proposed Levels
 - TOC 42.89 Top of Concrete level
 - TOB 42.89 Top of Base level
 - BOB 42.89 Bottom of Base level

- Notes:**
- All levels are shown in metres to Ordnance Survey GPS datum.
 - All dimensions are in millimetres unless stated otherwise.
 - For Reach G (G1) general arrangement details, refer to drawing: ENV000489C-JAC-ZZ-4AG-DR-PL-0102 and 103.
 - For cross sections, refer to drawings: ENV000489C-JAC-ZZ-4AG-DR-PL-0206 to 0210.
 - For flood gates detail, refer to drawing: ENV000489C-JAC-ZZ-4AG-DR-PL-0208.
 - For elevation details, refer to drawings: ENV000489C-JAC-ZZ-4AG-DR-PL-0305-0308.
 - Wall heights are shown as indicative levels above adjacent ground surface and will vary along the length of the wall.
 - Concrete block cladding at least 200mm below ground level. Concrete blocks 440x215x150mm to reduce the number of buried stones and simplify construction.
 - Existing utilities subject to diversion.

Rev	Rev. Date	Purpose of revision	Drawn	Checked	Rev'd	Appr'd
P01	24/08/21	FOR PLANNING	VS	JAG	AS	KBT



Jacobs
5 First Street, Manchester, M15 4GU
Tel: +44 (0) 161 235 6000 Fax: +44(0)161 235 6001
www.jacobs.com

Client: **Environment Agency**


Project: **KENDAL FLOOD RISK MANAGEMENT SCHEME 1**

Drawing title: **LINEAR DEFENCE REACH G (G1) SECTIONS SHEET 5**

Drawing status: **S3**

Scale	AS SHOWN	DO NOT SCALE
Jacobs No.	B228P002	Rev
Client no.	ENV000489C	P01

Drawing number: **ENV000489C-JAC-ZZ-4AG-DR-PL-0210**

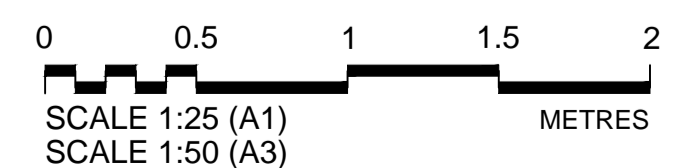

© Copyright 2021 Jacobs U.K. Limited. The concepts and information contained in this document are the property of Jacobs. Use or copying of this document in whole or in part without the written permission of Jacobs constitutes an infringement of copyright. Limitation: This drawing has been prepared on behalf of and for the exclusive use of Jacobs' Client, and is subject to, and issued in accordance with, the provisions of the contract between Jacobs and the Client. Jacobs accepts no liability or responsibility whatsoever for, or in respect of, any use of, or reliance upon, this drawing by any third party.