


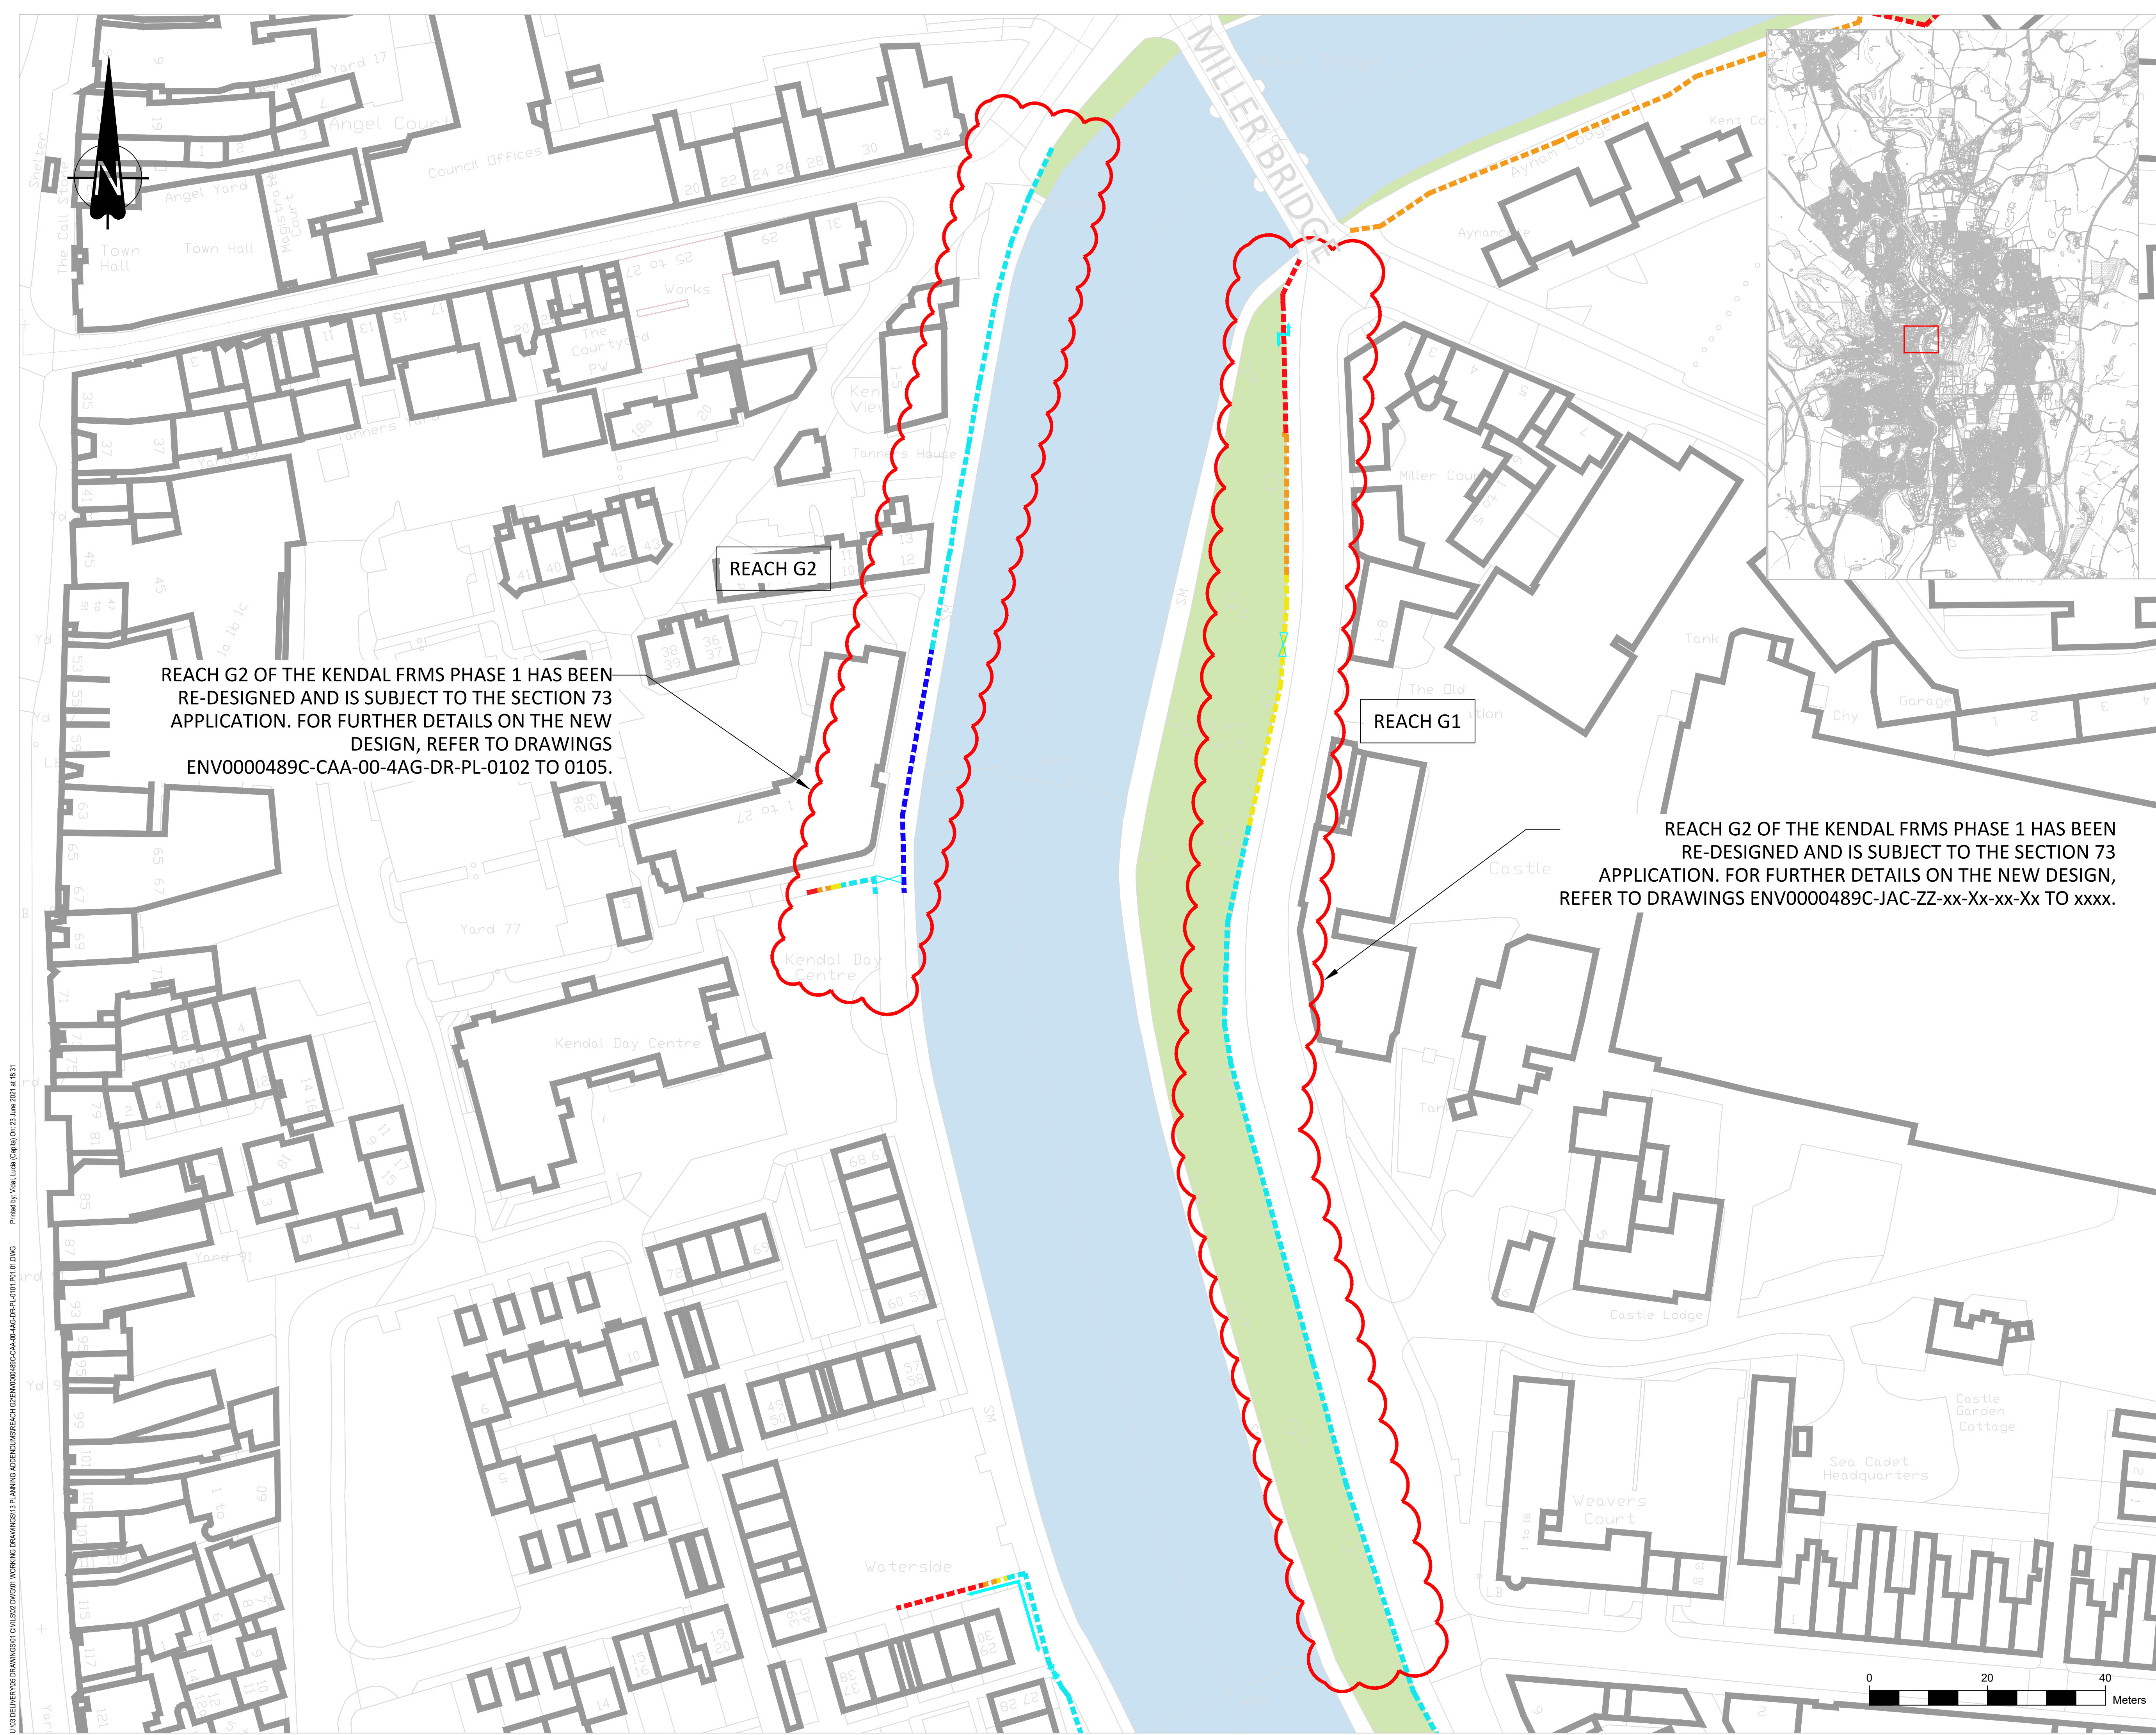

REACH G2 OF THE KENDAL FRMS PHASE 1 HAS BEEN RE-DESIGNED AND IS SUBJECT TO THE SECTION 73 APPLICATION. FOR FURTHER DETAILS ON THE NEW DESIGN, REFER TO DRAWINGS ENV0000489C-CAA-00-4AG-DR-PL-0102 TO 0105.

REACH G2 OF THE KENDAL FRMS PHASE 1 HAS BEEN RE-DESIGNED AND IS SUBJECT TO THE SECTION 73 APPLICATION. FOR FURTHER DETAILS ON THE NEW DESIGN, REFER TO DRAWINGS ENV0000489C-JAC-ZZ-xx-Xx-xx-Xx TO xxxx.

SAFETY, HEALTH AND ENVIRONMENTAL INFORMATION

IN ADDITION TO THE HAZARD/RISKS NORMALLY ASSOCIATED WITH THE TYPES OF WORK DETAILED ON THIS DRAWING, NOTE THE FOLLOWING

CONSTRUCTION
INTERACTION WITH THE PUBLIC, TRAFFIC, SERVICES, FLOODING, WORK ADJACENT TO EXISTING STRUCTURES, SITE SECURITY

MAINTENANCE / CLEANING
INTERACTION WITH THE PUBLIC, TRAFFIC, FLOODING

DECOMMISSIONING / DEMOLITION
INTERACTION WITH THE PUBLIC, TRAFFIC SERVICES, FLOODING, WORK ADJACENT TO EXISTING STRUCTURES, SITE SECURITY

IT IS ASSUMED THAT ALL WORKS WILL BE CARRIED OUT BY A COMPETENT CONTRACTOR WORKING, WHERE APPROPRIATE, TO AN APPROVED METHOD STATEMENT

- KEY:
- WALLS

300mm - 600mm

600mm - 900mm

900mm - 1.2m

1.2m - 1.5m

1.5m - 1.8m
- STRUCTURES

Flood gates

Up and over (ramps or steps)
- NOTES
1. ALL DIMENSIONS AND LEVELS ARE TO BE CONFIRMED ON SITE.

2. REFER TO SERVICE PLANS FOR LOCATION OF SERVICE.

3. REFER TO DRAWINGS ENV0000489C-JAC-ZZ-4AG-DR-L-XXXX FOR REACH G1 AND ENV0000489C-CAA-00-4AG-DR-L-XXXX FOR REACH G2 LANDSCAPE DETAILS.

4. TIE INTO EXISTING STRUCTURES TO BE VIA A MOVEMENT JOINT.

5. LINEAR DEFENCE HEIGHTS ARE QUOTED ABOVE EXISTING GROUND LEVELS.

6. DRAINDOWN STRUCTURES TO BE INSTALLED AT LOW SPOTS TO ALLOW WATER TO DRAW INTO THE CHANNEL.

DRAFT

P01 LD XX XX S4 - Initial issue

17-06-21

Rev

Drawn

Checked

App'd

Description

Date

Purpose of Issue

S4 - Issued for Planning

Classification

Public

Client





European Union
European Regional
Development Fund

Project

KENDAL FLOOD RISK
MANAGEMENT SCHEME PHASE 1

Drawing

S73 GENERAL ARRANGEMENT -
REACH G1 OF 2
EIA DOC REF: SPD GA

Scale at A1

1:500

Drawn

LD

Checked

XX

Approved

XX

Project No.

CS/098597

Date

17-06-2021

Drawing Identifier

Project - Originator - Asset - Location - File Type - Role - Number

ENV0000489C-CAA-00-4AG-DR-PL-0101

BS1192 Compliant

Revision

P01

CAPITA

Real Estate and Infrastructure

Churchgate House, 56 Oxford St, Manchester, M1 6EU

www.capitaproperty.co.uk

Capita Property and Infrastructure Ltd.