
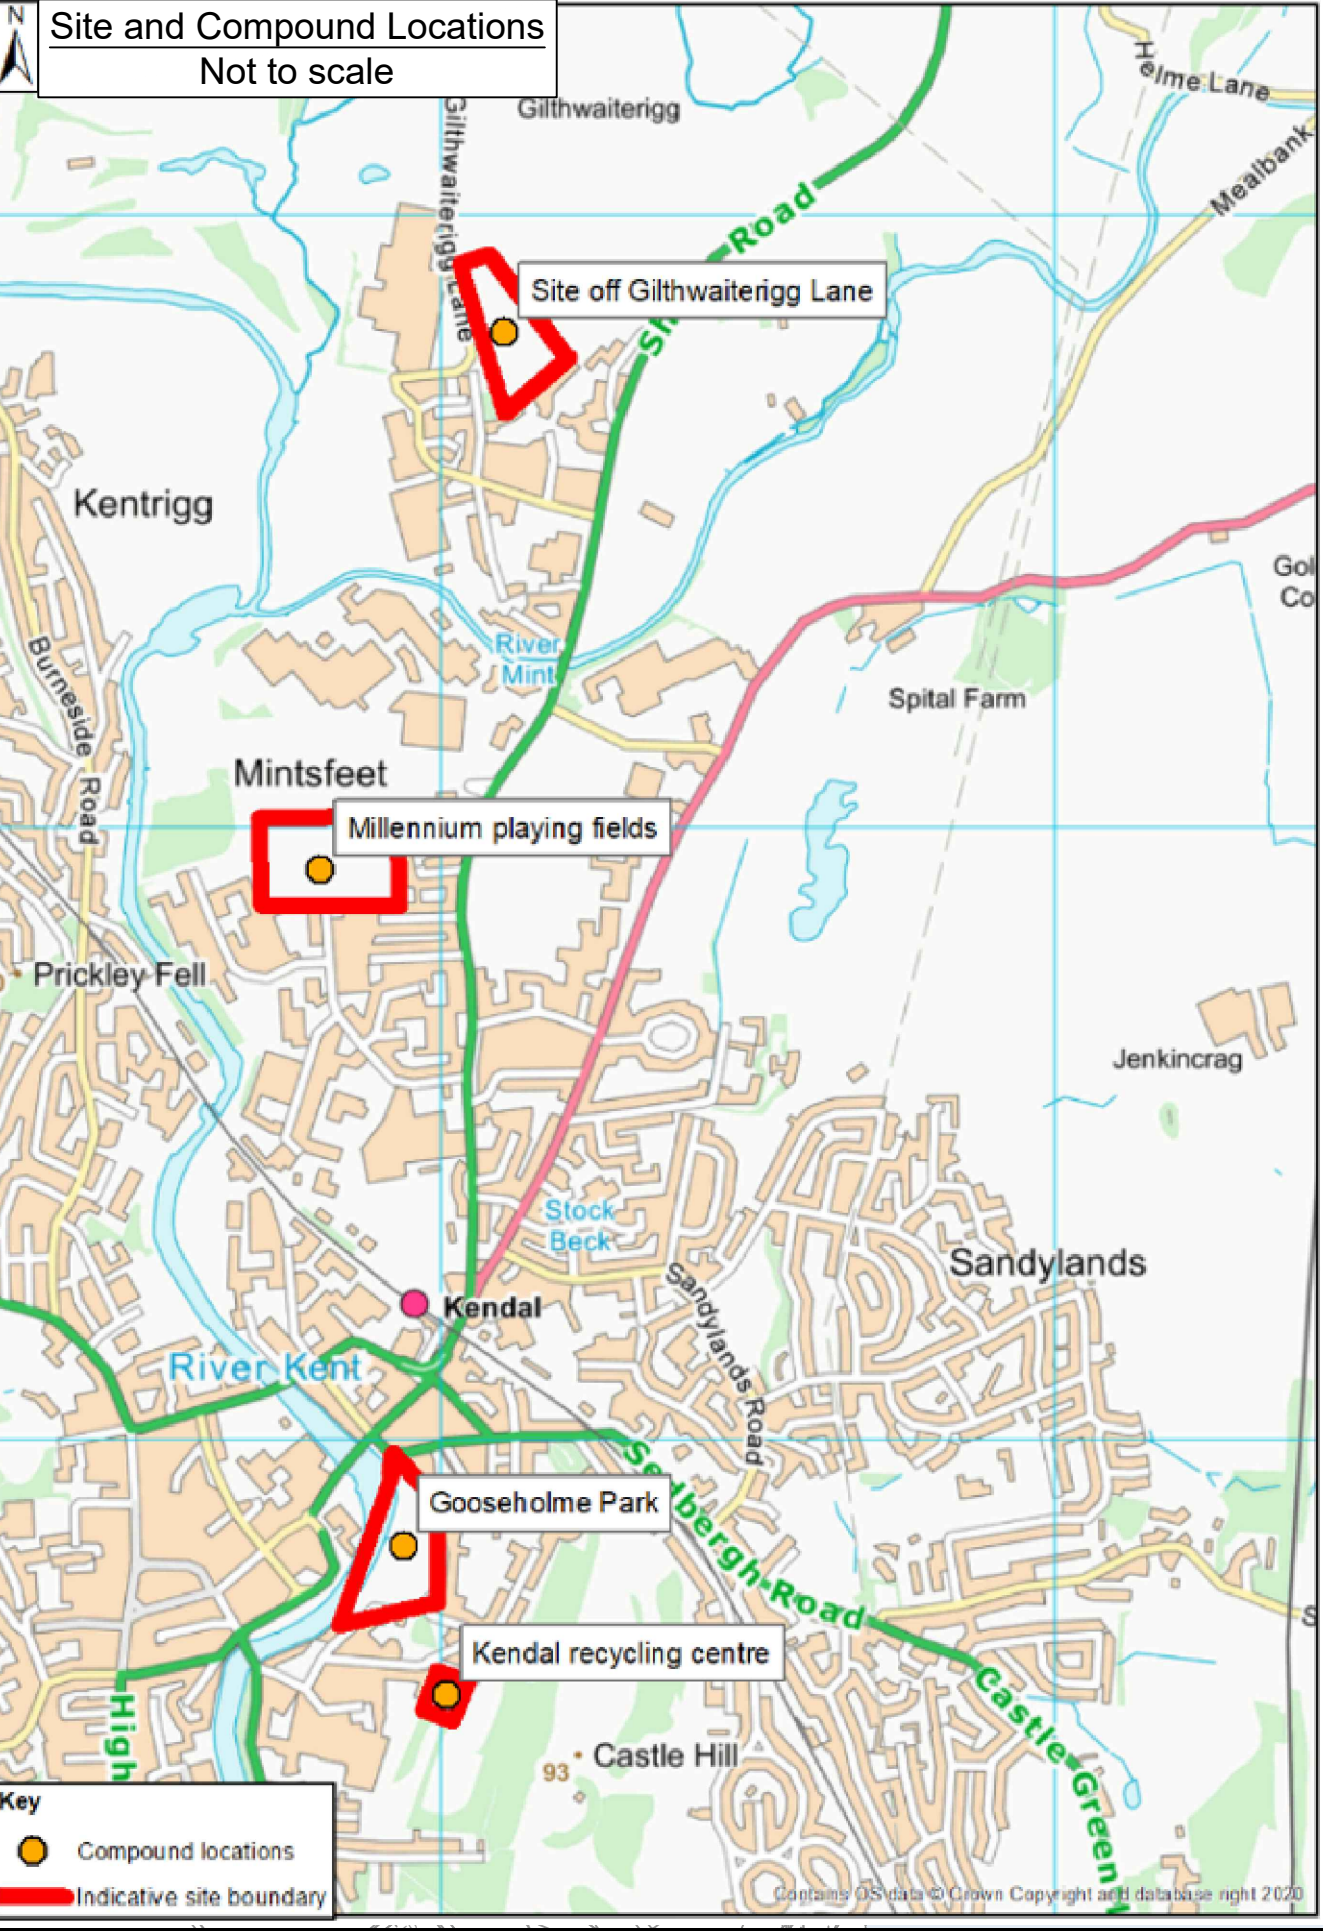


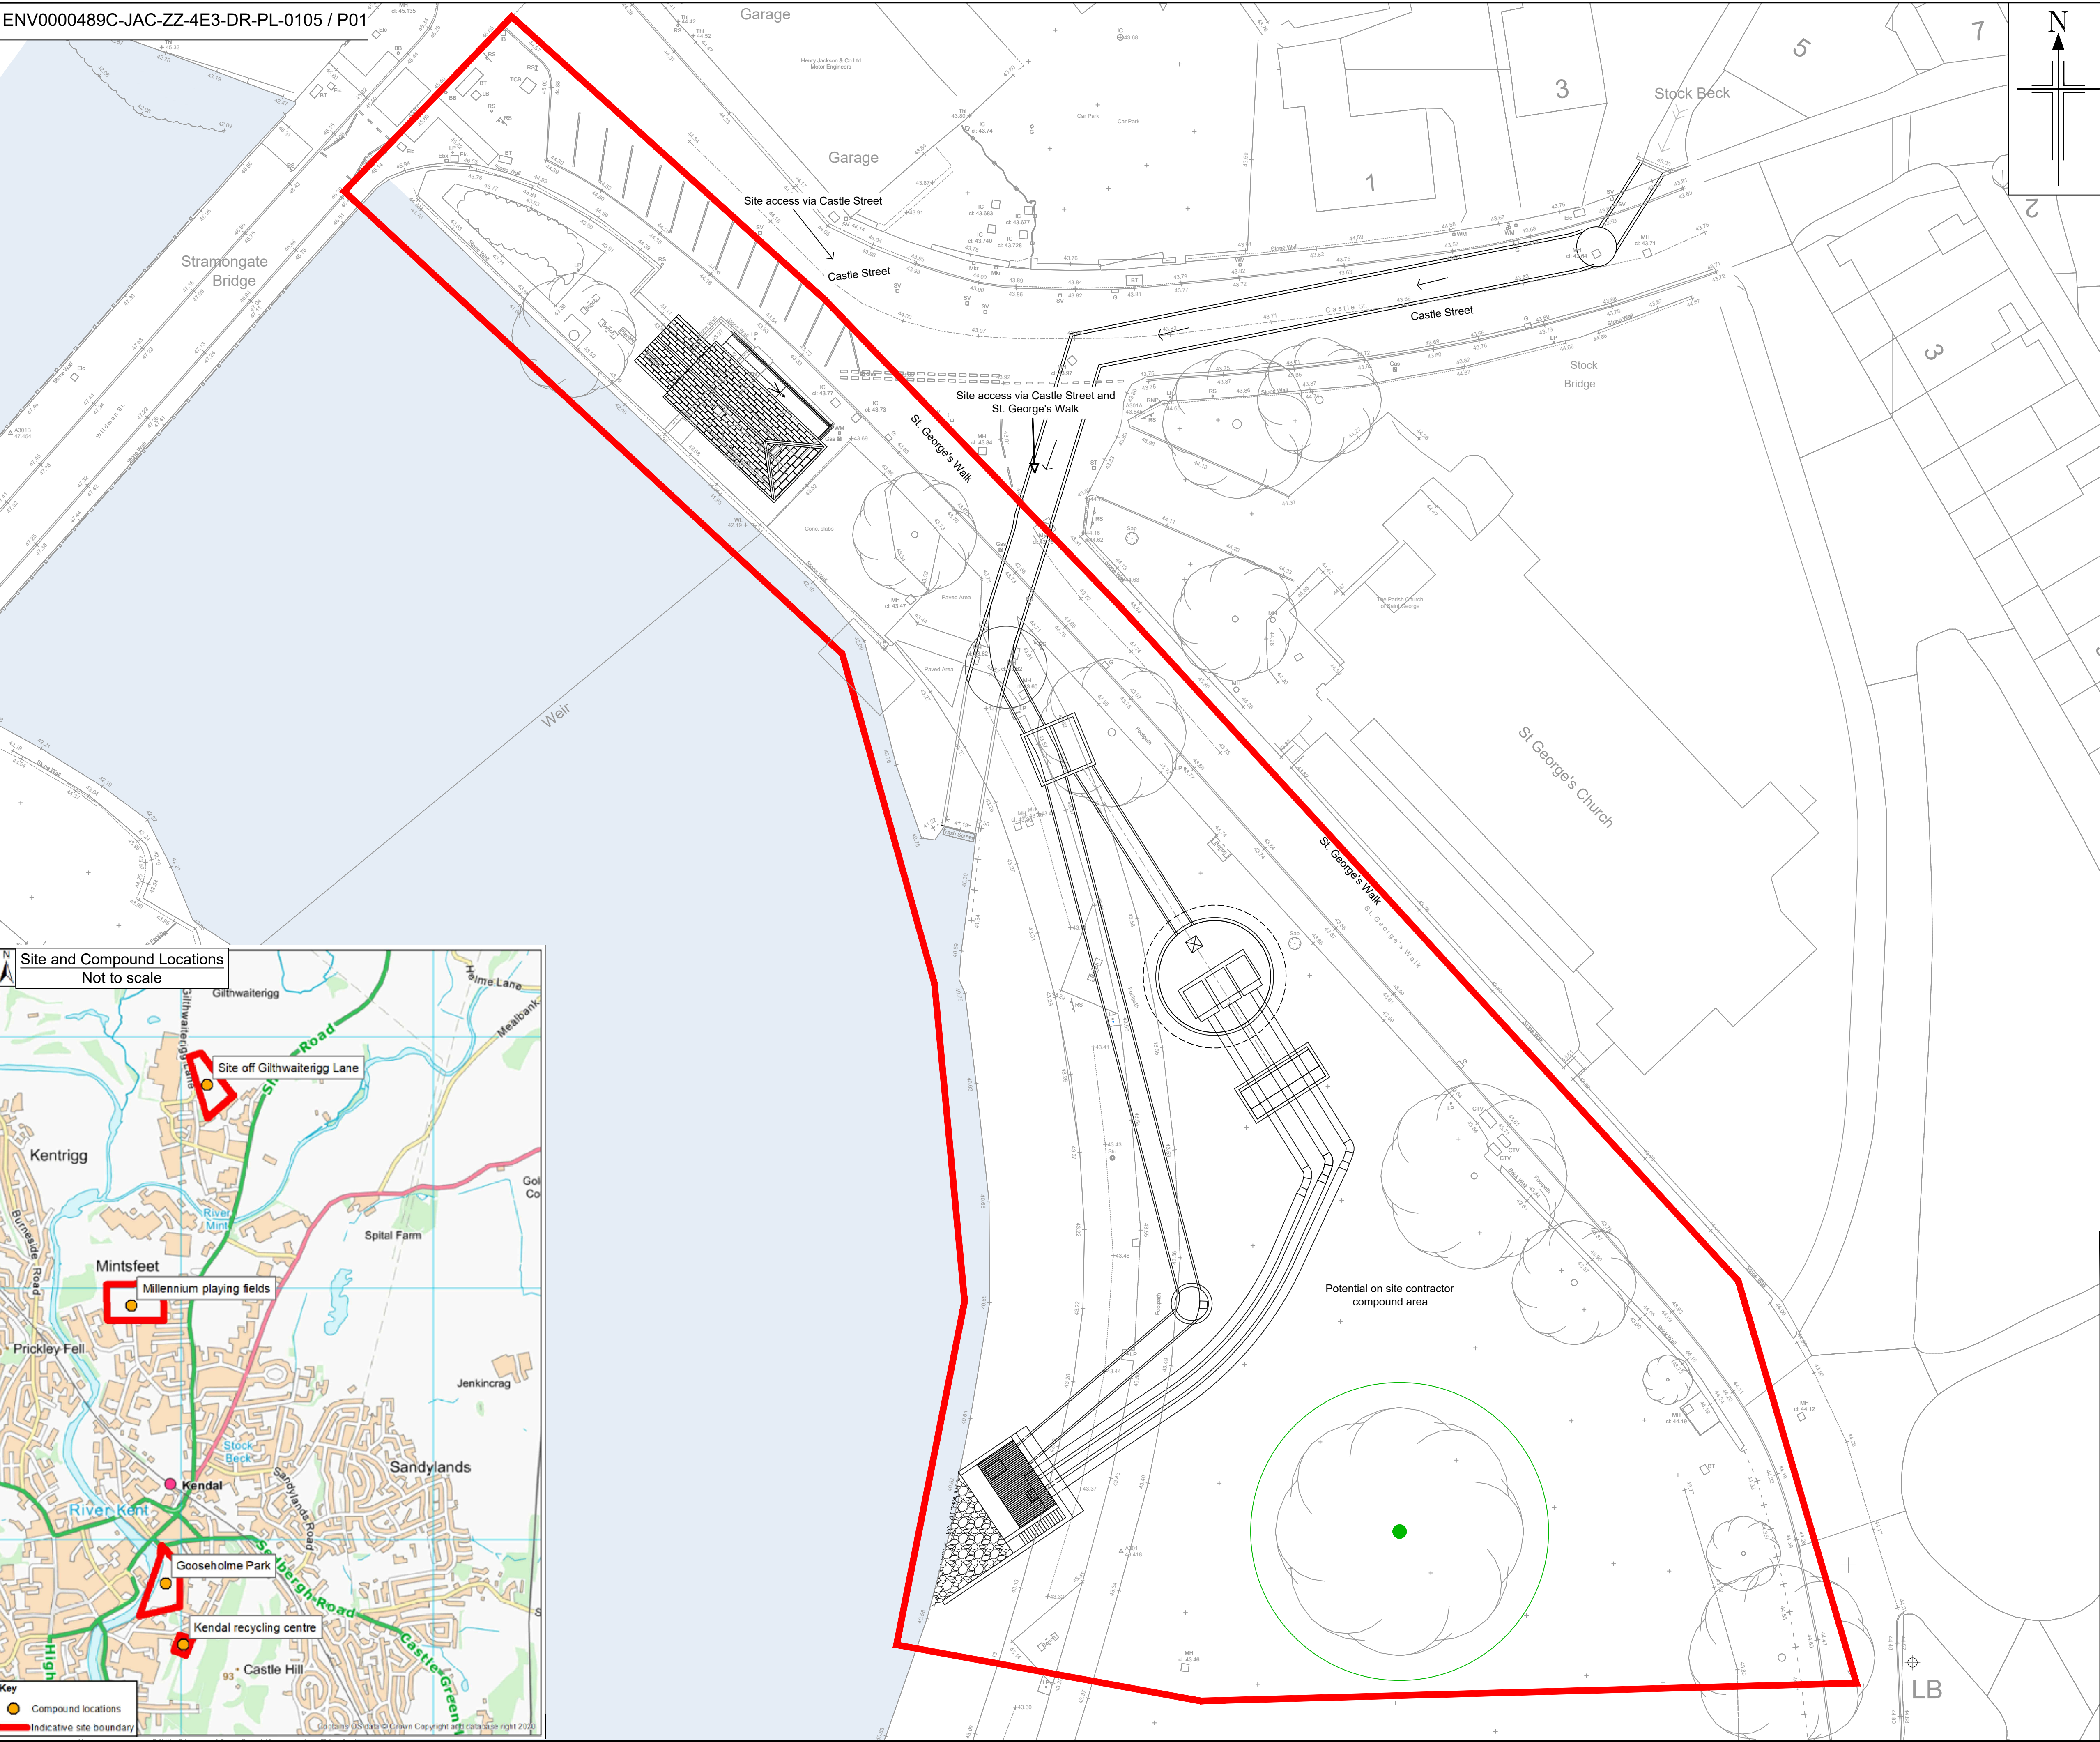

Key Plan:

Legend:

- Indicative working area
- Tree to be retained, shown with indicative root protection area

Notes

- Contractor to consider indicative root protection area as shown (and temporary root protection) before confirming potential on site compound arrangement.
- Indicative working area for the Stock Beck pumping station works only. United Utilities combined sewer network diversions not shown.
- This drawing should be read in conjunction with drawing ENV0000489C-JAC-ZZ-4E3-DR-PL-0402 Constraints and Clearance Plan.

Rev	Rev. Date	Purpose of revision	Drawn	Checked	Rev'd	Apprv'd
P01	24/02/22	Planning for Review and Comment	GL			

European Union
European Regional
Development Fund

S First Street, Manchester, M15 4GU
Tel: +44 (0) 161 235 6000 Fax: +44(0)161 235 6001
www.jacobs.com

Client

Project

KENDAL FLOOD RISK MANAGEMENT SCHEME 1

Drawing title

**Stock Beck Pumping Station
and Reach F4 Linear Defences
Working Area Plan**

Drawing status

S3

Scale	1:250 (@A1)	DO NOT SCALE
Jacobs No.	B228P023	Rev
Client no.	ENV0000489C	P01

Drawing number

ENV0000489C-JAC-ZZ-4E3-DR-PL-0105

© Copyright 2022 Jacobs U.K. Limited. The concepts and information contained in this document are the property of Jacobs. Use or copying of this document in whole or in part without the written permission of Jacobs constitutes an infringement of copyright. Limitation: This drawing has been prepared on behalf of, and for the exclusive use of, the Client. Jacobs accepts no liability or responsibility whatsoever for, or in respect of, any use of, or reliance upon, this drawing by any third party.