


- Notes:
- All levels are shown in metres Above Ordnance Datum (Newlyn) unless stated otherwise.
  - All dimensions are in millimetres unless stated otherwise.
  - For further design details, refer to asset plan drawings: ENV000489C-JAC-ZZ-4AF-DR-C-0201 to 0205.
  - For cross section details, refer to drawings: ENV000489C-JAC-ZZ-4AF-DR-C-0301 to 0306.
  - For elevation details, refer to drawings: ENV000489C-JAC-ZZ-4AF-DR-C-0307 and 0308.
  - For Landscape details, including planting and maintenance schedules, refer to ENV000489C-JAC-ZZ-4AF-DR-PL-1419

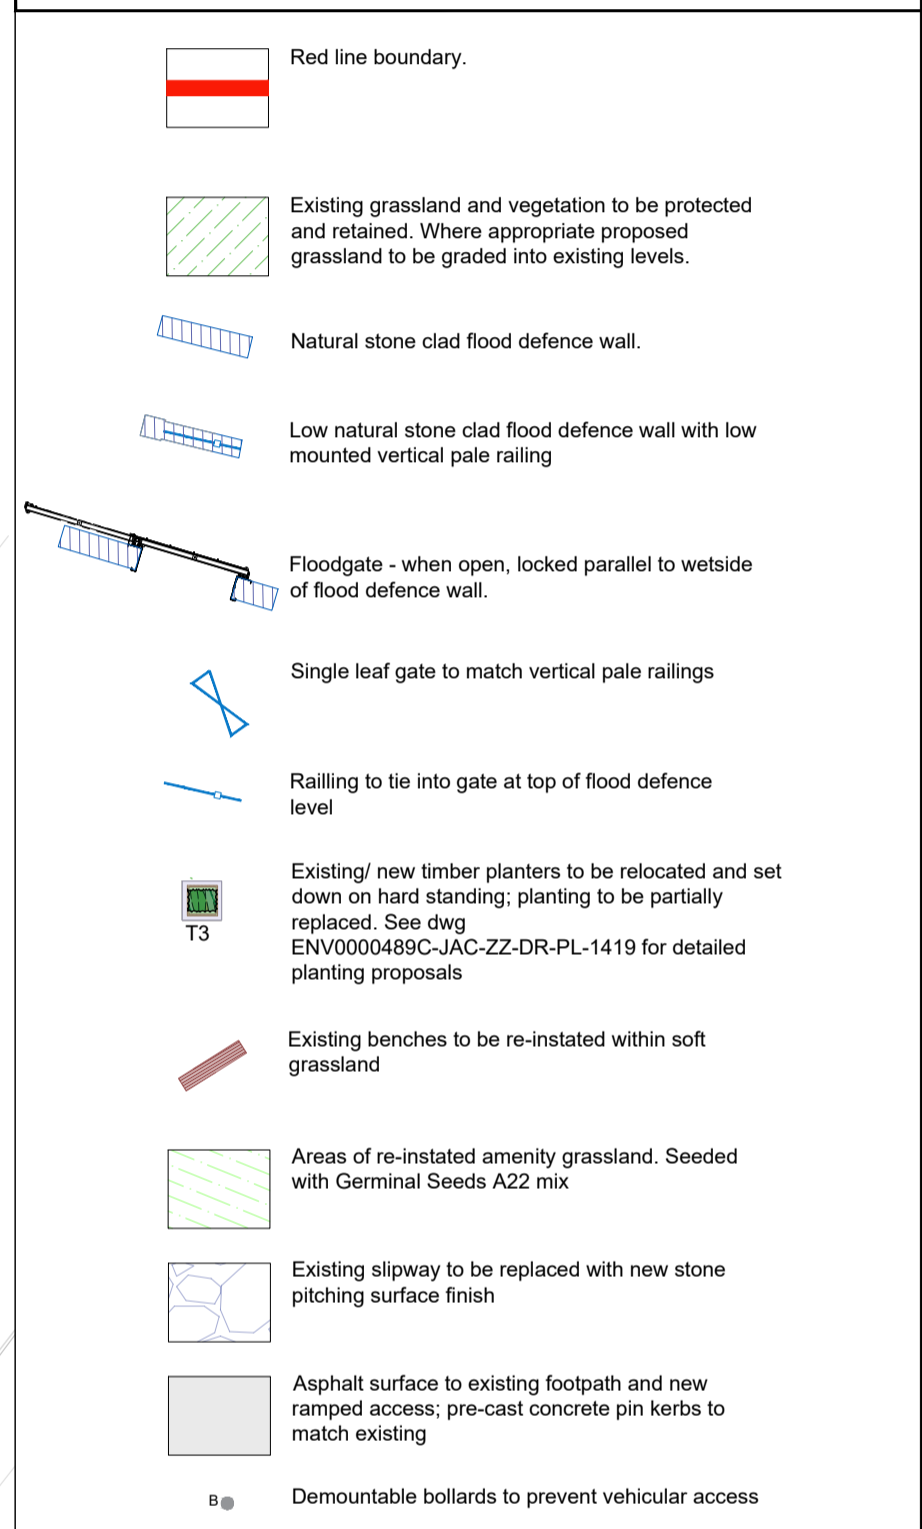

P06	31/01/24	Planning Issue	YK	NG	NG	EM
P05	13/09/23	Planning Issue	YK	NG	NG	EM
P04	25/01/23	Planning Issue	YK	NG	AR	EM
P03	06/01/23	Planning Issue	NG	AR	AR	EM
P02	05/12/22	Planning Issue	YK	AR	AR	EM
P01	11/11/22	Planning Issue	YK	NG	NG	EM
Rev	Rev. Date	Purpose of revision	Drawn	Checked	Rev'd	Apprv'd



**Jacobs**  
5 First Street, Manchester, M1S 4QJ  
Tel: +44 (0) 161 235 6000 Fax: +44(0)161 235 6001  
www.jacobs.com

Client: **Environment Agency**

Project: **KENDAL FLOOD RISK MANAGEMENT SCHEME 1**


Drawing title: **Kendal FRMS1 Reach F (F3) Landscape General Arrangement**

Drawing status: **S4**

Scale	1:250 @ A1	DO NOT SCALE
Jacobs No.	B228P023	Rev <b>P06</b>
Client no.		

Drawing number: **ENV000489C-JAC-ZZ-4AF-DR-PL-1418**

© Copyright 2023 Jacobs U.K. Limited. The concepts and information contained in this document are the property of Jacobs. Use or copying of this document in whole or in part without the written permission of Jacobs constitutes an infringement of copyright. Limitation: This drawing has been prepared on behalf of, and for the exclusive use of, Jacobs Client, and is subject to, and issued in accordance with, the provisions of the contract between Jacobs and the Client. Jacobs accepts no liability or responsibility whatsoever for, or in respect of, any use of, or reliance upon, this drawing by any third party.

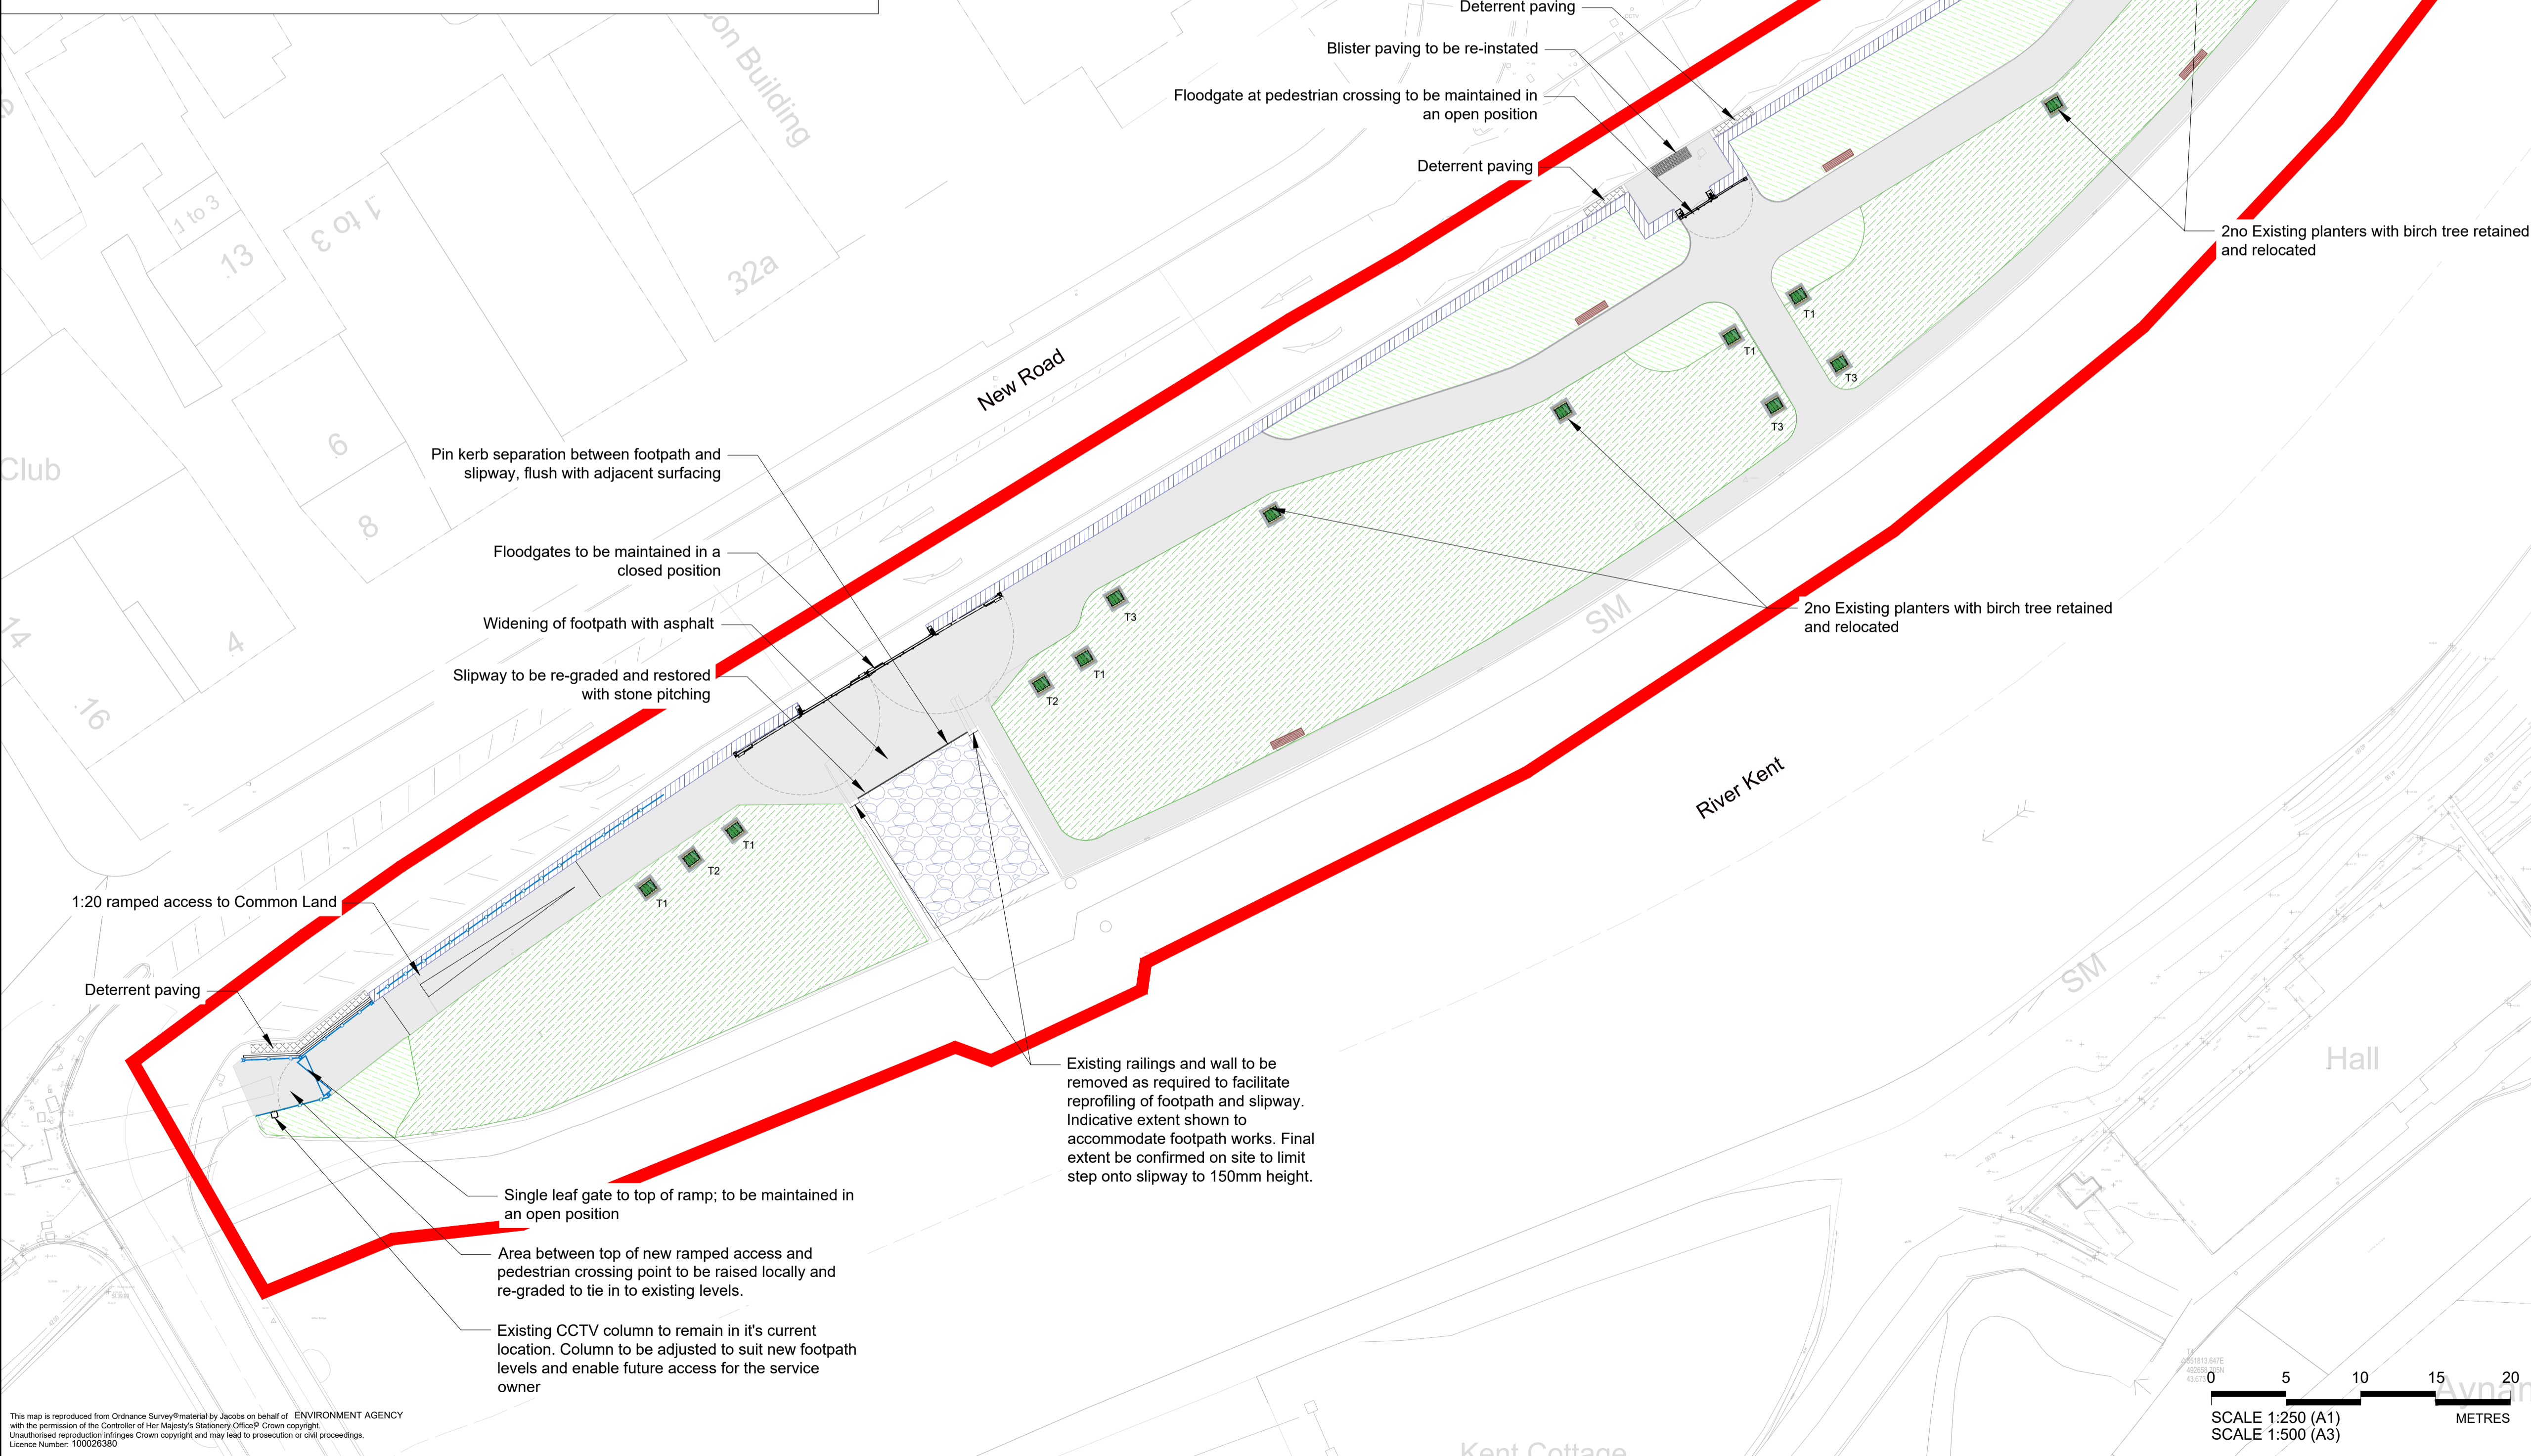

This map is reproduced from Ordnance Survey material by Jacobs on behalf of ENVIRONMENT AGENCY with the permission of the Controller of Her Majesty's Stationery Office © Crown copyright. Unauthorised reproduction infringes Crown copyright and may lead to prosecution or civil proceedings. Licence Number: 100026380